


Ground Floor Plan - Existing - 1:50@A1

Roof Plan - Existing - 1:50@A1

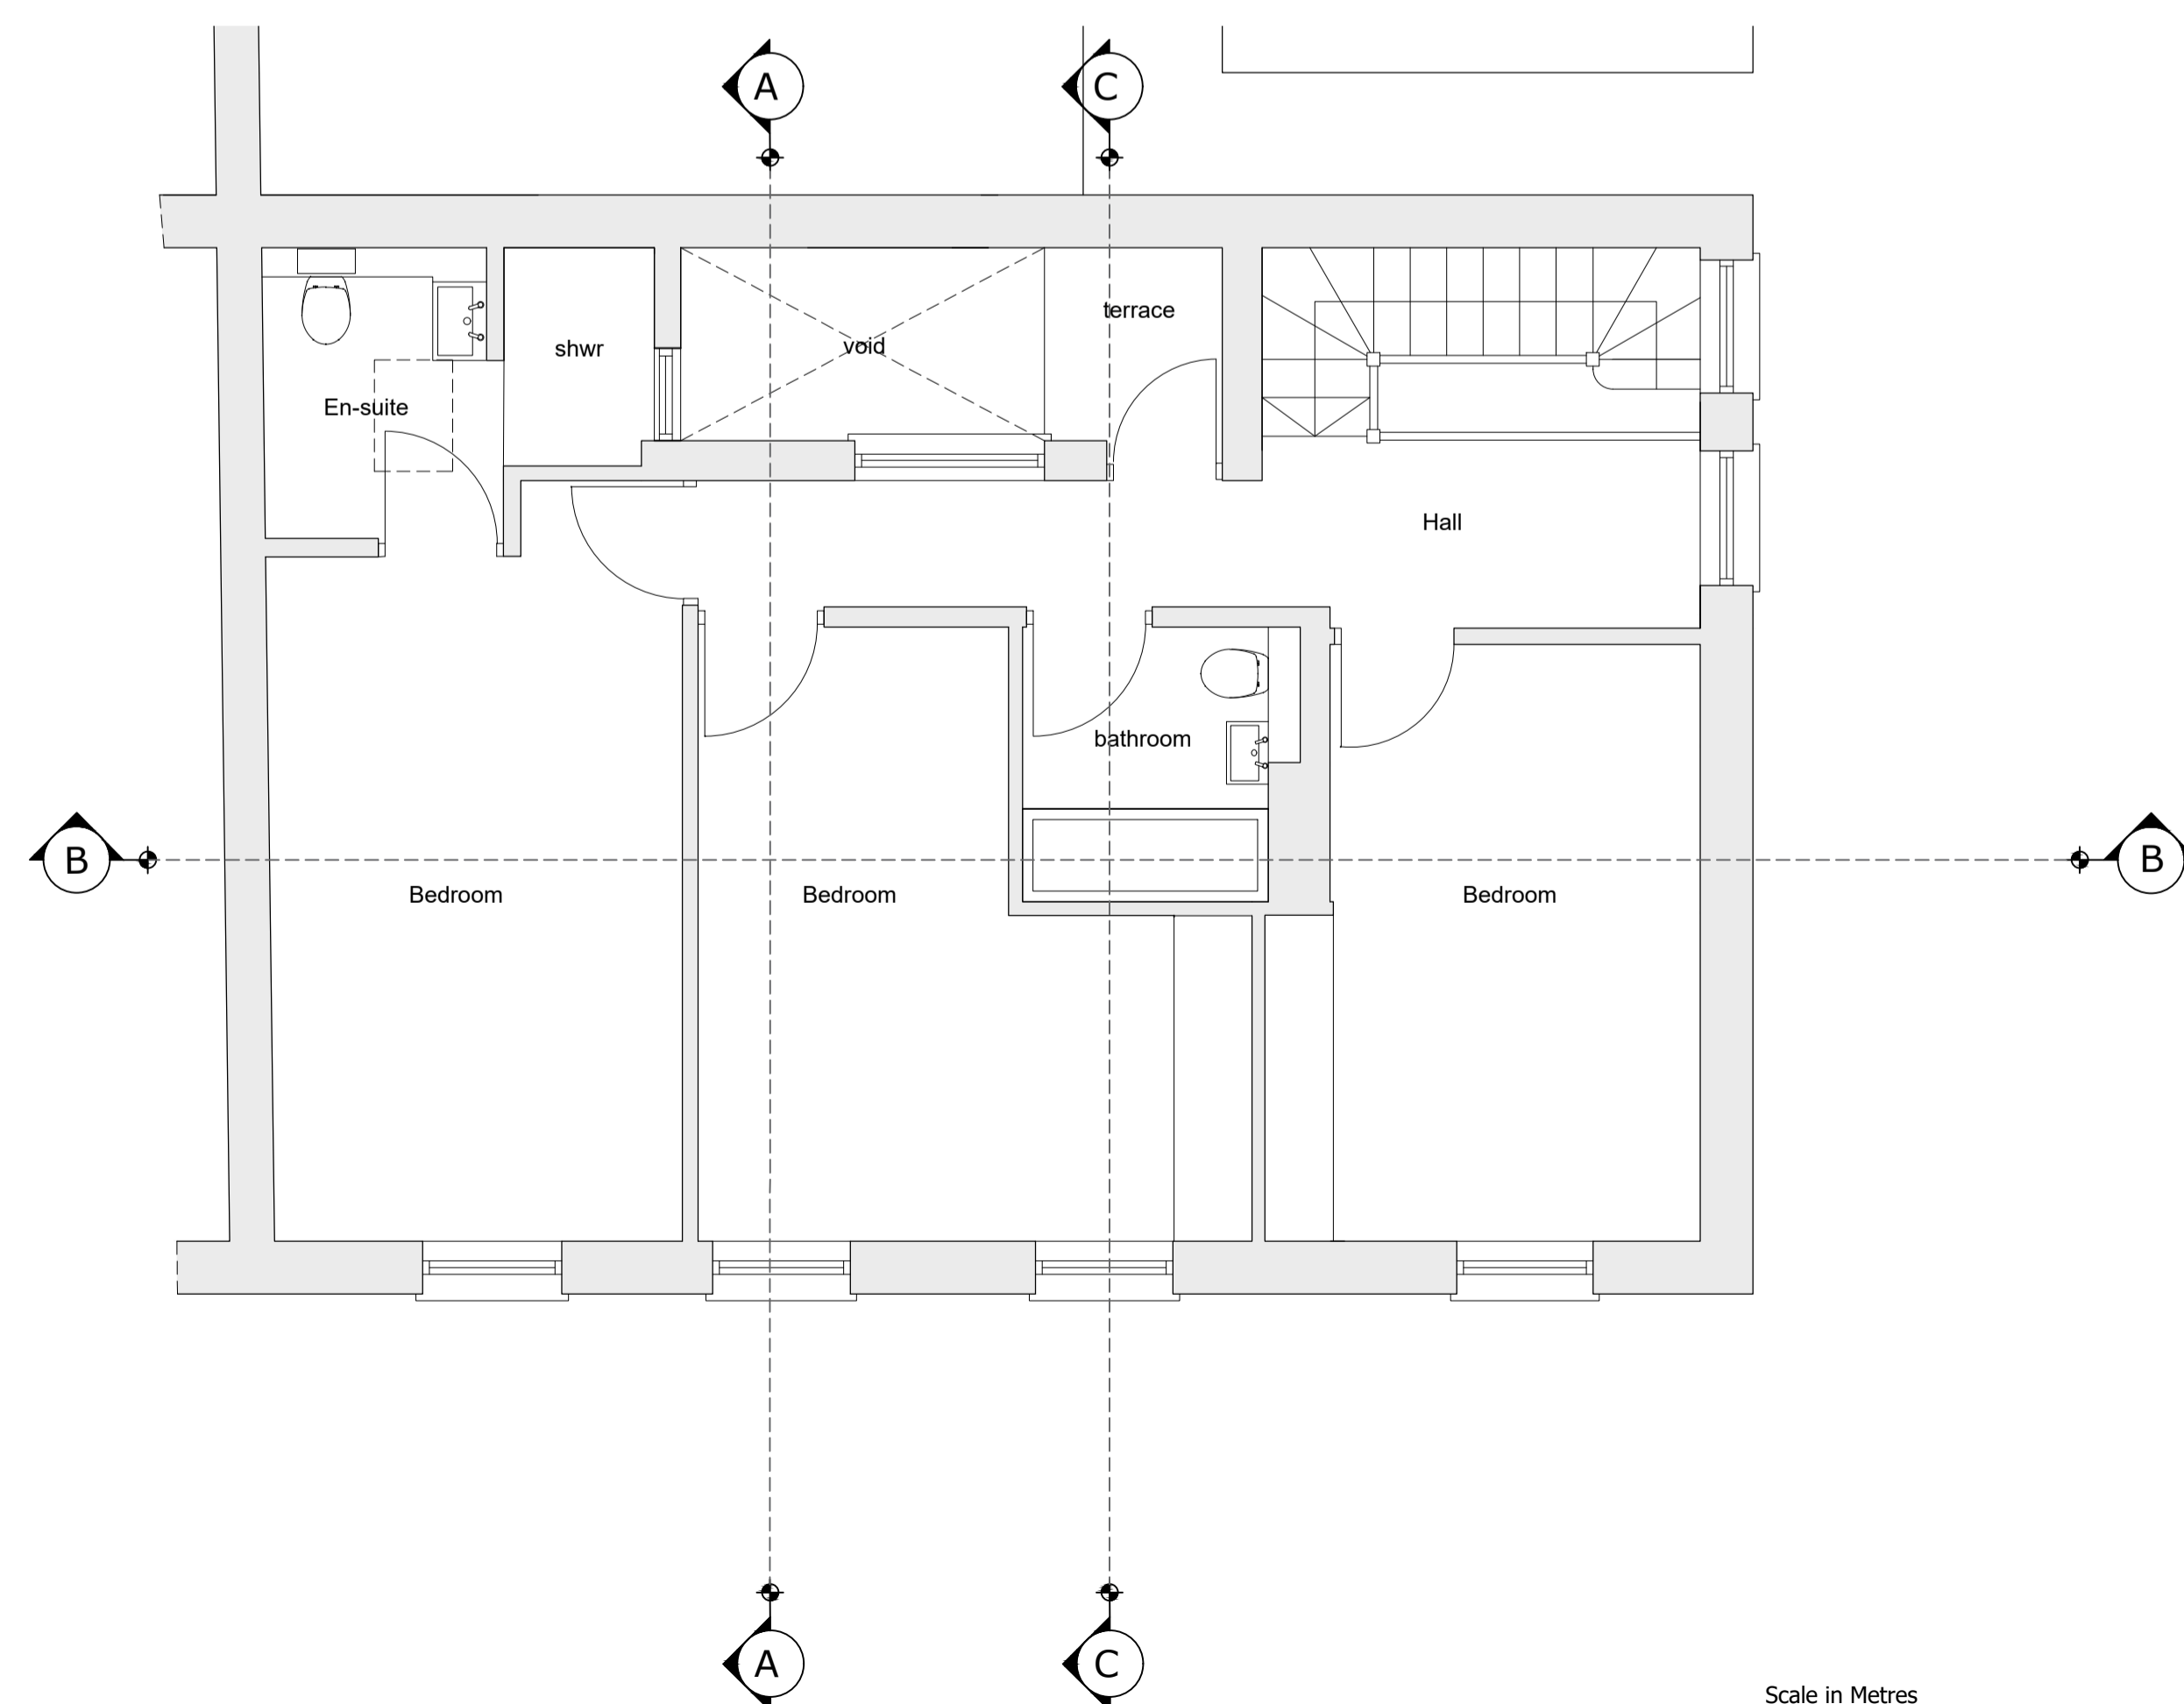

First Floor Plan - Existing - 1:50@A1

REV A - Updated to suit planning feedback

21.07.20

## EDWS Architects

8 Inwood Crescent Brighton BN1 5AQ | 07979532275  
 e: ewan@edwsarchitects.co.uk w: www.edwsarchitects.co.uk

JOB 29 Brunswick Street East BN3 1AU	CHECKED PT
	DRAWN ES
CLIENT Mr Askaroff	DATE 21.06.08
	SCALE 1:50 @ A1
DRAWING Floor Plans Existing	REVISION .
	NUMBER 7134/010