



616 King's Road

Fulham, London, SW6 2DU

Mixed use Development Opportunity in Chelsea Design Quarter.

1,148 sq ft
(106.65 sq m)

- Planning permission for re-development
- Currently arranged as Retail/Residential
- Combined Income of £39,400 per annum
- Significant 'upside' post re-development
- Impressive Kings Road location
- Forecourt within the demise

616 King's Road, Fulham, London, SW6 2DU

Summary

Available Size	1,148 sq ft
Price	£1,250,000 Guide Price
Business Rates	Upon Enquiry
EPC Rating	D (80)

Description

Number 616 Kings Road is a rare and exciting opportunity to acquire this Freehold building in the heart of the globally renowned Chelsea Design Quarter. Arranged as a Ground Floor retail unit with private yard and a First Floor residential flat with private roof terrace, the property now benefits from detailed planning permission (LBHF Re: 2021/00897/FUL) for Erection of an additional floor at roof level comprising a front and rear mansard extension; erection of a ground and first floor rear extension.

Once developed, the property will comprise an outstanding retail unit of 647 sq.ft. along this highly sought-after parade with an ERV of £35,000 per annum. The upper two floors will continue to enjoy their own private entrance, complemented by a vast two bedroom maisonette with private roof terrace of some 1,184 sq.ft. Residential new build values in the area start at £1,100 p/sq.ft.

Location

This landmark character building is well located on the north side of Kings Road close to the Edith Row Junction. This part of the Chelsea / Fulham border is an affluent and fashionable part of west London populated by excellent bars, restaurants and eateries such as Megan's and The White Horse. The area is also particularly attractive for design-led retailers benefiting as a satellite to the Chelsea Design Quarter.

Of further interest is the significant volume of re-development close by, including large luxury apartment buildings, exceptional local and individual businesses in Parson's Green and the easy access to the River Thames.

The subject property is well served by public transport with local buses passing by and Fulham Broadway Tube Station being a short walk away, providing fast access to Central London.

Terms

RATEABLE VALUE: £21,250 per annum (retail) RATES PAYABLE: £9,902.50 per annum (retail)

GROUND FLOOR RETAIL: 643 sq.ft. (59.8 sq.m.)

RESIDENTIAL 1st FLOOR : 505 sq.ft. (46.9 sq.m.)

GIA: 1,148 sq.ft. (106.7 sq.m.)

LOCAL AUTHORITY: London Borough of Hammersmith & Fulham. Note: We strongly recommend that you verify the rates within the London Borough of Hammersmith & Fulham Business Rates department on 020 8753 6681.


VAT: The premises is not elected for VAT.

POSSESSION: Part vacant possession immediately on completion of legal formalities.

The ground floor retail is subject to the lease as indicated.

A1 LEASE TERMS: A full FRI lease was granted for a term of 10 years in 2019 at a current rent of £25,000 per annum with a Tenant-only break at Year 5 and rent reviews due on every 5th anniversary of the term.

LEGAL COSTS: Each party is to pay their own legal costs.

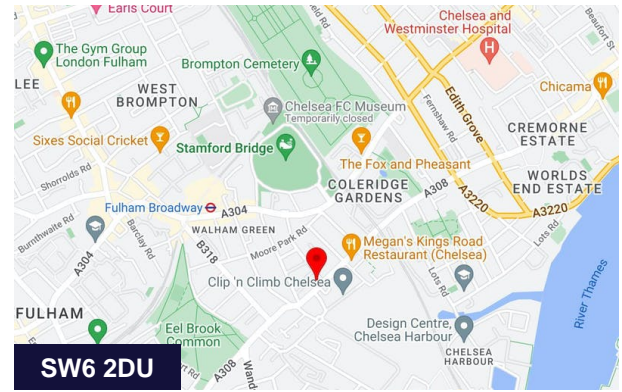

Viewing & Further Information



Adam Stackhouse

020 7355 0285 | 07889 510036
astackhouse@winkworth.co.uk







Tom Lewin

020 7355 0285 | 07783 250337
tlewin@winkworth.co.uk

The above information contained within this email is sent subject to contract. These particulars are for general information only and do not constitute any part of an offer or contract. All statements contained therein are made without responsibility on the part of the vendors or lessors and are not to be relied upon as statement or representation of fact. Intending purchasers or lessees must satisfy themselves, by inspection, or otherwise, as to the correctness of each of the statements of dimensions contained in these particulars. Generated on 10/06/2022

Kings Road, SW6

Approx. Gross Internal Area
 Commercial = 56.4 sq m / 607 sq ft
 Utility = 3.4 sq m / 36 sq ft
 Residential = 46.9 sq m / 505 sq ft
 Total = 106.7 sq m / 1148 sq ft

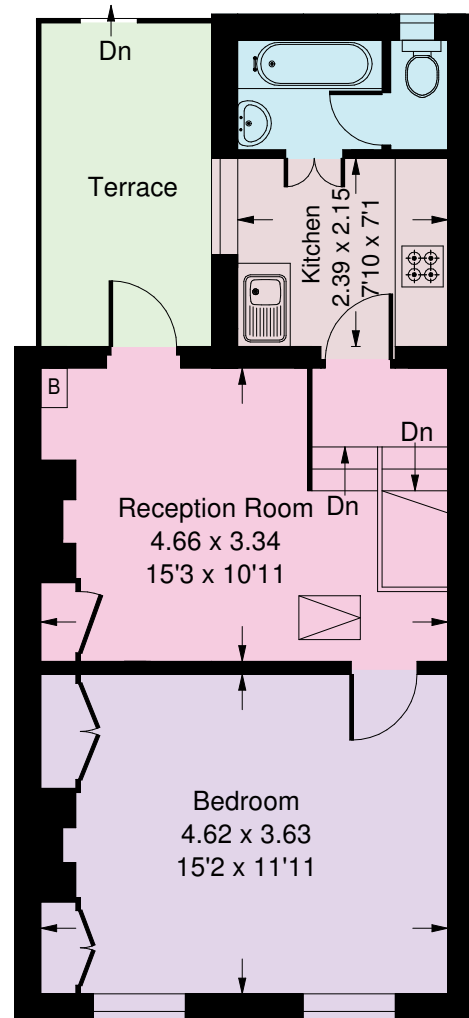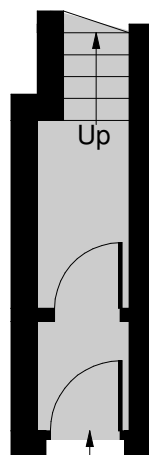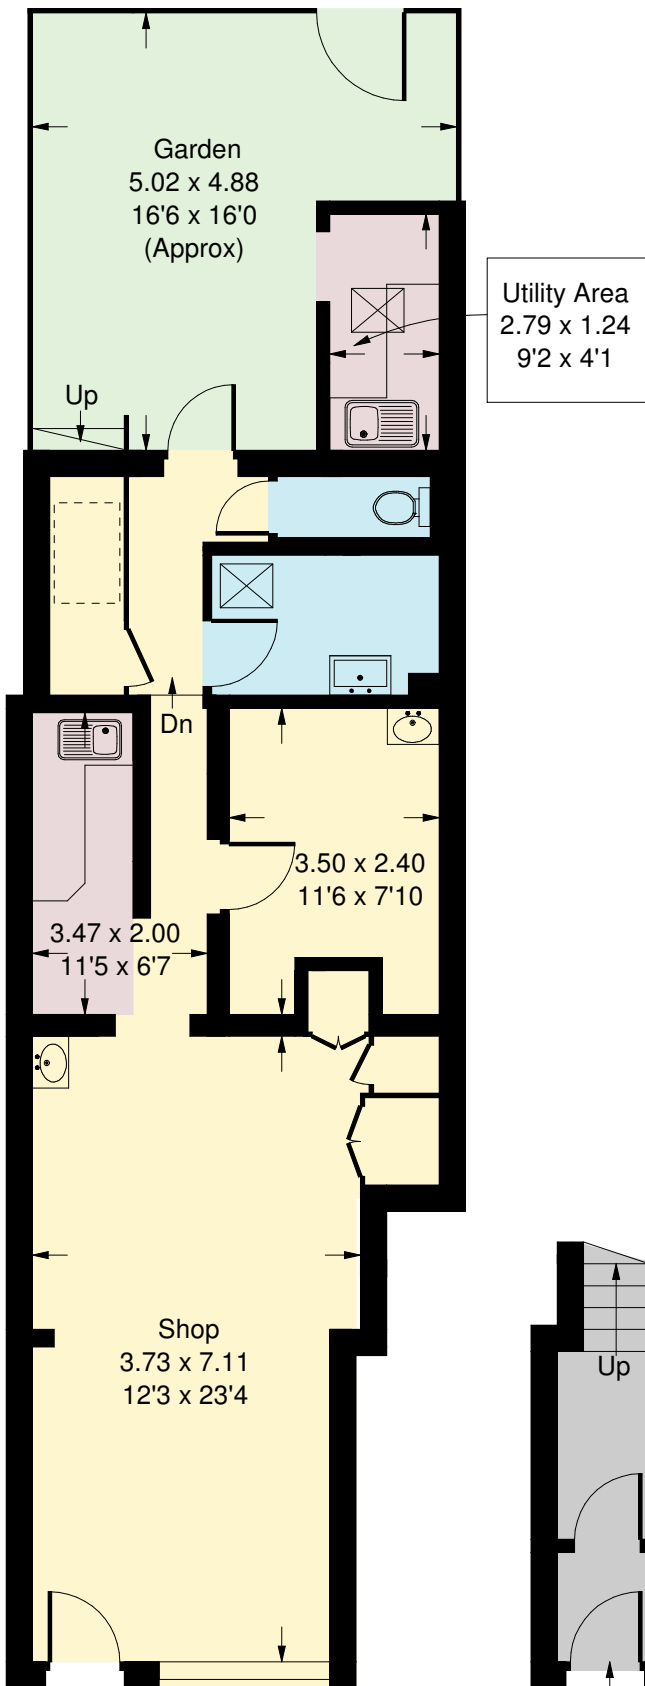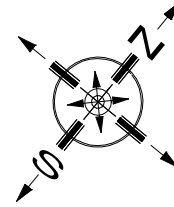

Ground Floor - Commercial

Ground Floor

First Floor

= Reduced headroom below 1.5 m / 5'0

Whilst every attempt has been made to ensure the accuracy of the floor plan, measurements are approximate and not to scale. No guarantee is given on the total square footage of the property quoted on the plan. Figures given are for guidance. Plan is for illustration purposes only, not to be used for valuations.