



NAPIER ROAD, BERKSHIRE, RG1 8FS
£1,900 PER MONTH FURNISHED

**MODERN TWO BEDROOM APARTMENT
LOCATED WITHIN THE POPULAR THAMES
QUARTER DEVELOPMENT.**

Reading | 0118 4022 300 | reading@winkworth.co.uk

Winkworth

for every step...

winkworth.co.uk



DESCRIPTION:


Modern second floor two bedroom apartment within the Thames Quarter development a stones throw from Reading train station and town centre. The apartment is finished to a high standard comprising of open plan living room/kitchen, two double bedrooms and a three piece bathroom. Available now. Furnished.



Residents of Thames Quarter will benefit from use of the impressive communal gym, co-working space, cinema room, private dining room which can be hired and the onsite management team.


AT A GLANCE

- Pet Friendly
- Cinema Room
- Highspeed internet included
- Residents Lounge
- Workspaces
- Private Dining Room
- GymFitness Studio
- Business Lounge
- Onsite Management Team



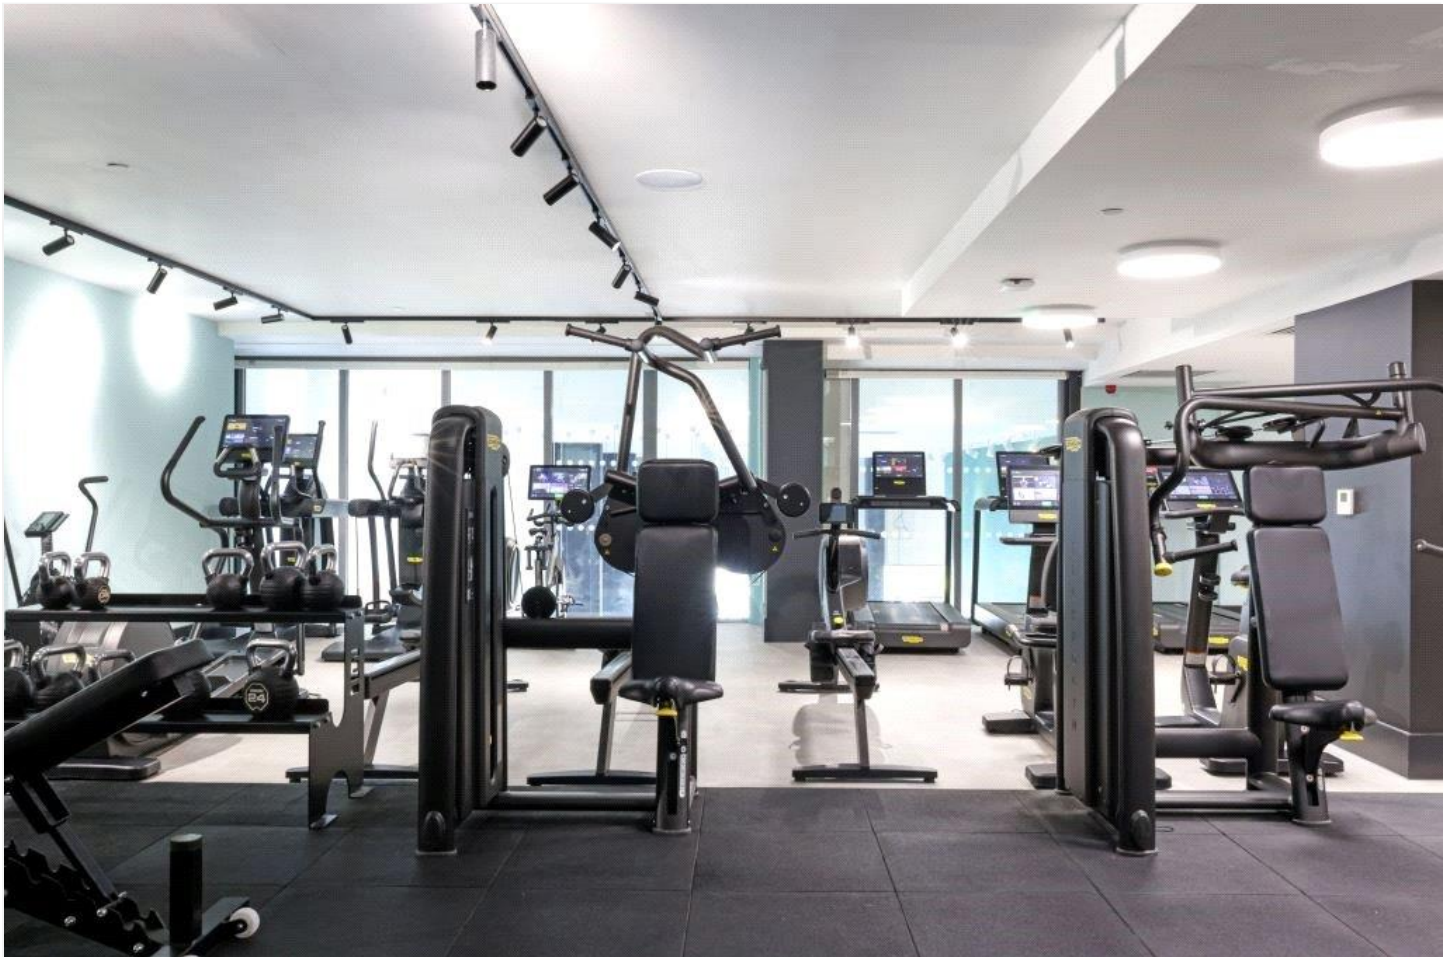

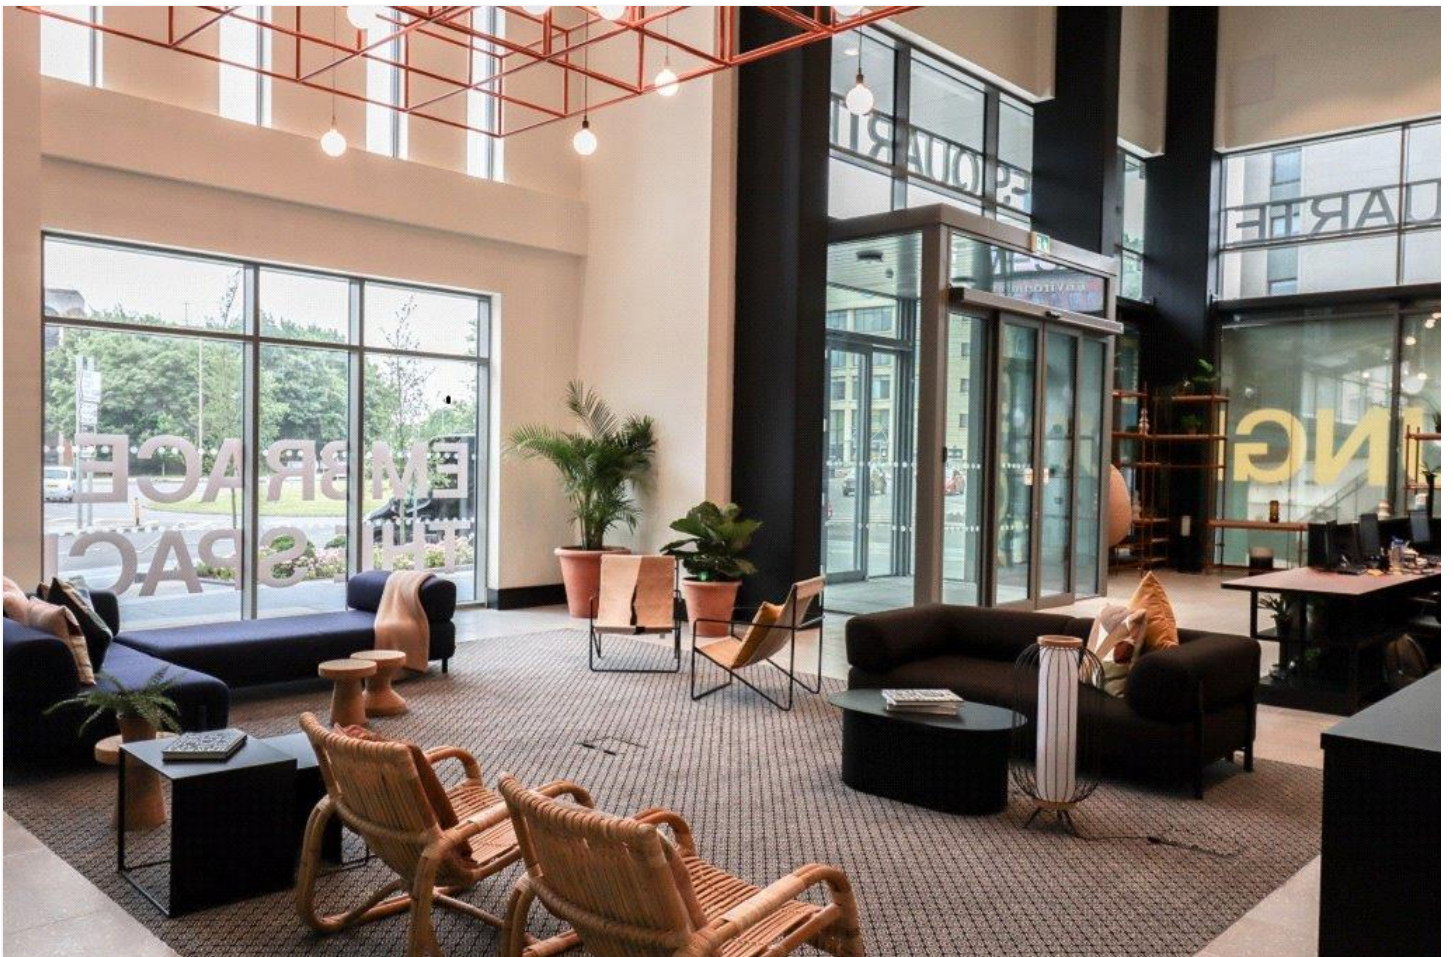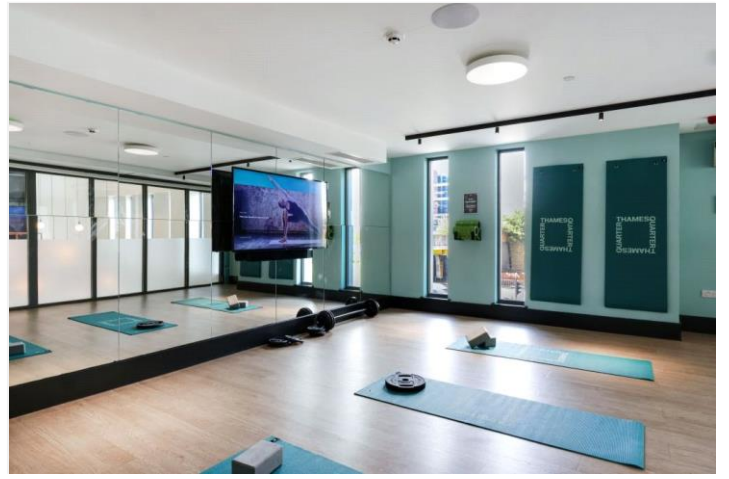

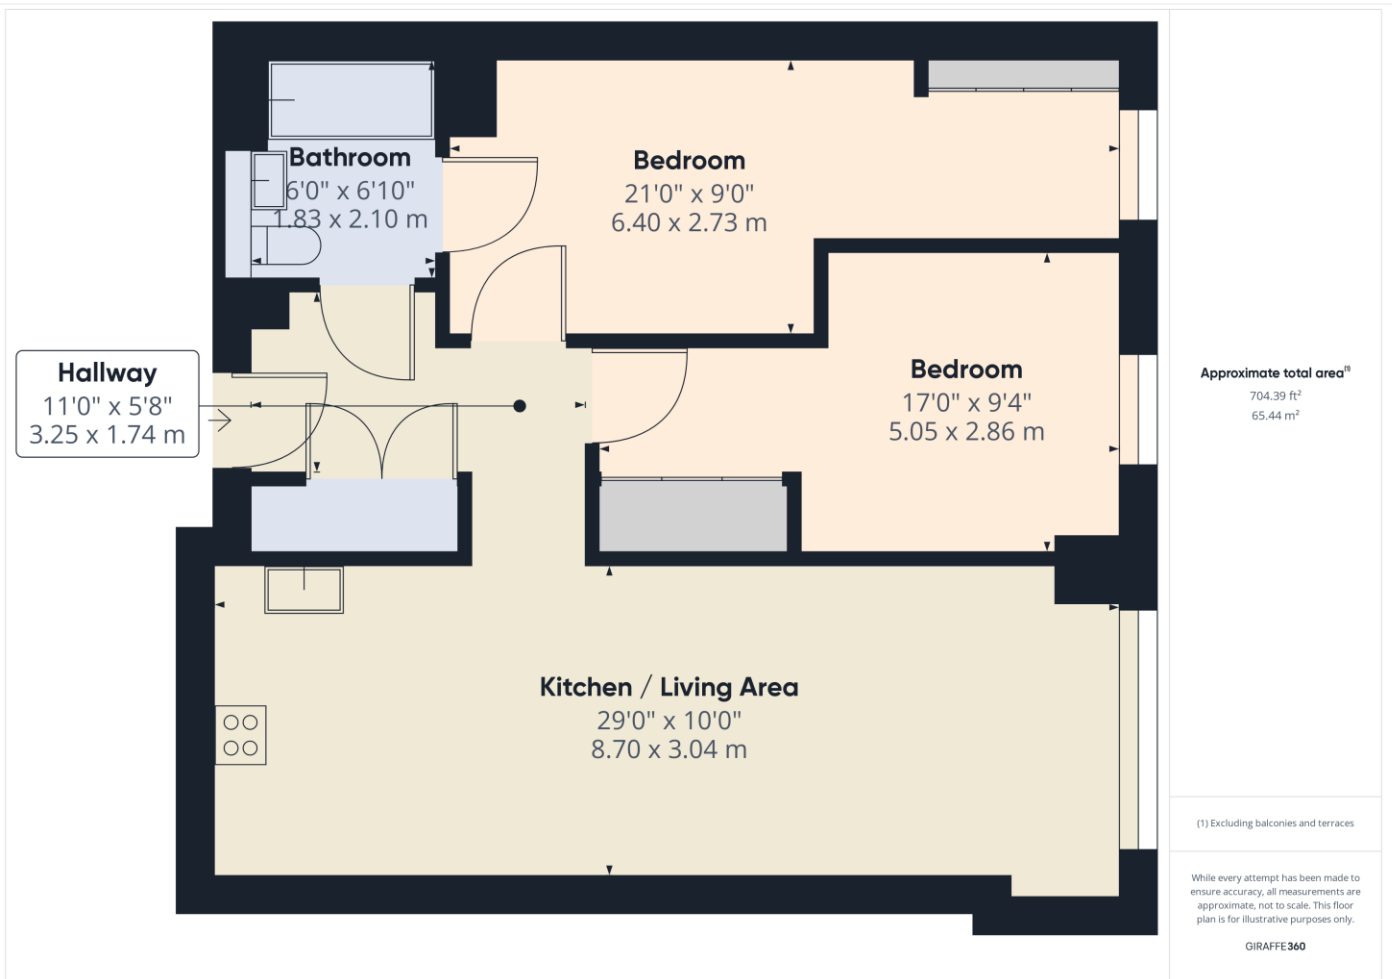


This floorplan is for illustration purposes only and is not to scale. The position and size of doors, windows, appliances and other features are approximate.

Deposit: £2,192.31

Holding Deposit: £438.46

Council Tax Band: D

Where no figures are shown, we have been unable to ascertain the information. All figures that are shown were correct at the time of printing.

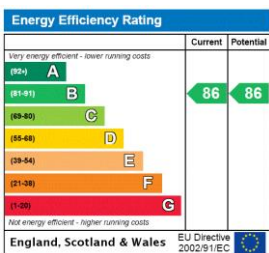

Reading | 0118 4022 300 | reading@winkworth.co.uk



for every step...

winkworth.co.uk

Winkworth wishes to inform prospective buyers and tenants that these particulars are a guide and act as information only. All our details are given in good faith and believed to be correct at the time of printing but they don't form part of an offer or contract. No Winkworth employee has authority to make or give any representation or warranty in relation to this property. All fixtures and fittings, whether fitted or not are deemed removable by the vendor unless stated otherwise and room sizes are measured between internal wall surfaces, including furnishings.