



CARRAWAY STREET, READING, BERKSHIRE, RG1 3GQ
£1,695 PER MONTH UNFURNISHED


**BRAND NEW FIRST FLOOR APARTMENT
LOCATED AT HUNTLEY WHARF. AVAILABE
7TH DECEMBER. UNFURNISHED.**

Reading | 0118 4022 300 | reading@winkworth.co.uk

Winkworth

for every step...

winkworth.co.uk

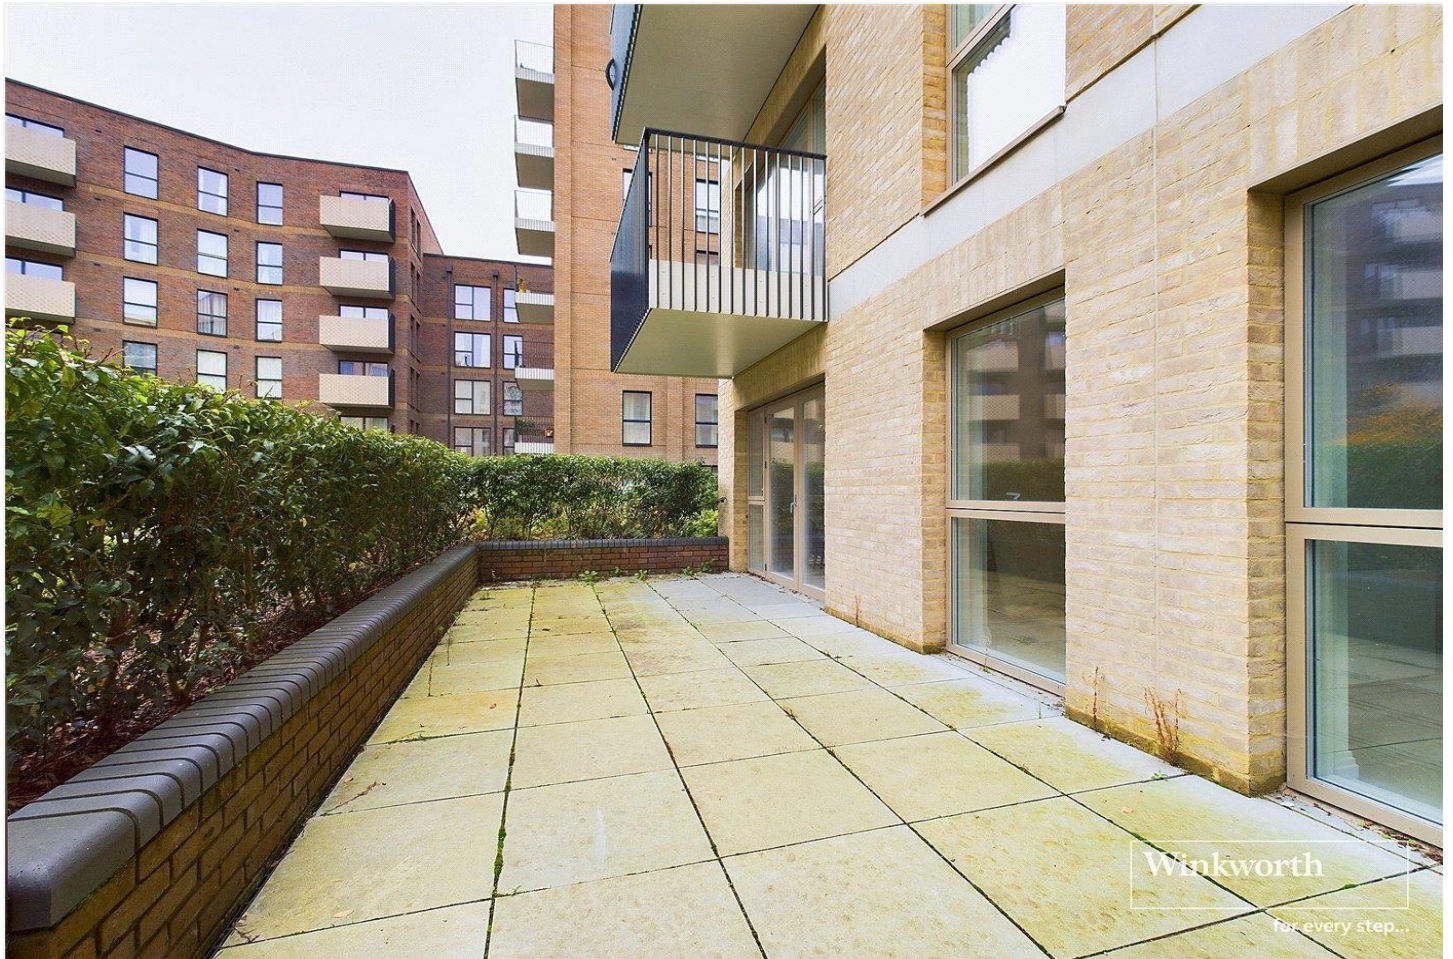

DESCRIPTION:

Brand new two bedroom apartment located on the first floor within the popular Huntley Wharf development Discovery House South by Berkeley Homes. The property comprises spacious reception room which is open plan to the kitchen with integrated Bosch appliances, large private terrace, three piece bathroom and two double bedrooms with the master bedroom benefitting from a built in wardrobe. Additional features include on site concierge (seven days a week), video intercom system, lift access and Hyperoptic internet available within the building. Available 7th December 2024. Unfurnished.

AT A GLANCE

- Brand new apartment
- Two bedrooms
- First floor with lift access
- Private enclosed terrace
- Council tax band D
- No parking
- Available 7th December
- Unfurnished








This floorplan is for illustration purposes only and is not to scale. The position and size of doors, windows, appliances and other features are approximate.

Deposit: £1,955.77

Holding Deposit: £391.15

Council Tax Band: D

Where no figures are shown, we have been unable to ascertain the information. All figures that are shown were correct at the time of printing.

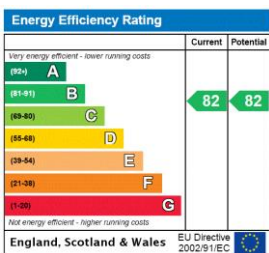

Reading | 0118 4022 300 | reading@winkworth.co.uk



for every step...

winkworth.co.uk

Winkworth wishes to inform prospective buyers and tenants that these particulars are a guide and act as information only. All our details are given in good faith and believed to be correct at the time of printing but they don't form part of an offer or contract. No Winkworth employee has authority to make or give any representation or warranty in relation to this property. All fixtures and fittings, whether fitted or not are deemed removable by the vendor unless stated otherwise and room sizes are measured between internal wall surfaces, including furnishings.