



98 Clarence Road

London, E5 8HB

**Unique studio space with
garden a moment from
Hackney Downs.**

855 sq ft
(79.43 sq m)

- Up to 75% Business Rates Relief.
- Exceptionally well connected studio.
- Full refurbishment prior to occupancy.
- Fully fitted private kitchen and w/c.
- 3-phase power in place.
- Available from August 2024.

98 Clarence Road, London, E5 8HB

Summary

Available Size	855 sq ft
Rent	£29,500 per annum
Business Rates	Upon Enquiry
EPC Rating	C (59)

Description

A well-placed, open-plan studio in the Heart of Hackney offering 855 sq ft (79 sq m) of ground floor accommodation. The premises have a delightful feeling with exposed brickwork, steel pillars and large double doors bringing in ample natural light. The current occupiers will be moving out at the start of August 2024 at which point the premises will be put back to the condition currently shown in the photos.

The studio further benefits from 3-phase power having already been installed on site and a private meeting room/office for client consultations. There is also a communal garden which offers a nice suntrap and respite from indoor operations.

Location

Just a stones throw away from Hackney Downs, this studio is well positioned in the contemporary and ever-expanding Hackney Locale. Mare Street is within a five minute walk offering future occupiers all the amenities required for comfortable operation. Nearby operators include Tonkotsu, Timpson's, Vodafone & Greggs.

Hackney Central (Overground) & Hackney Downs (Overground & National Rail Services) are each within a ten minute walk with numerous bus routes running through the location to various locations around North, East & the City of London.

Terms

Rent: £29,500 per annum.

Rateable Value: £25,000.

Service Charge: £5,400 per annum.

Possession: Full vacant possession upon completion of legal formalities.

Lease Terms: Flexible.

Legal Costs: Each party is to bear their own legal costs.



Viewing & Further Information



Chris Ryan

07385 413368 | 020 7355 0285
cryan@winkworth.co.uk




Adam Stackhouse

07889 510036 | 020 7355 0285
astackhouse@winkworth.co.uk

The above information contained within this email is sent subject to contract. These particulars are for general information only and do not constitute any part of an offer or contract. All statements contained therein are made without responsibility on the part of the vendors or lessors and are not to be relied upon as statement or representation of fact. Intending purchasers or lessees must satisfy themselves, by inspection, or otherwise, as to the correctness of each of the statements of dimensions contained in these particulars. Generated on 07/01/2025

Clarence Road, E5

Approx. Gross Internal Area = 79.4 sq m / 855 sq ft
(Excluding Void / Yard)

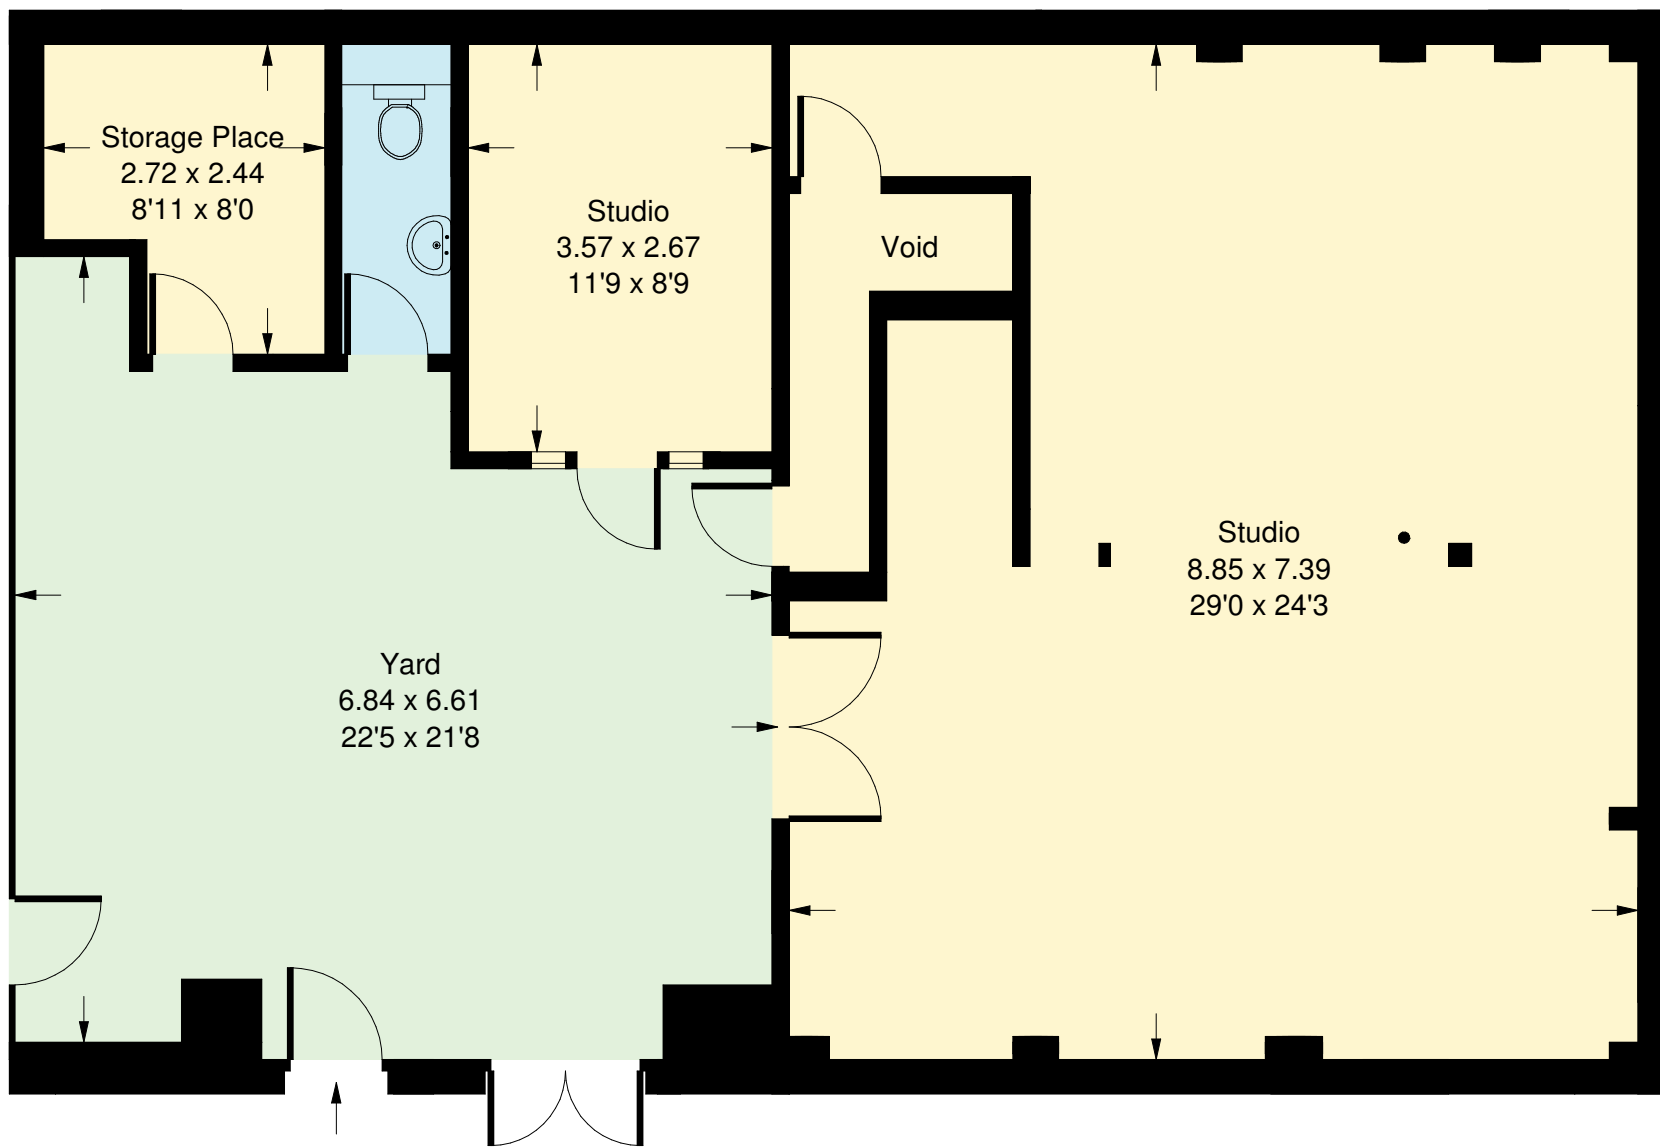

Whilst every attempt has been made to ensure the accuracy of the floor plan, measurements are approximate and not to scale.
No guarantee is given on the total square footage of the property quoted on the plan. Figures given are for guidance.
Plan is for illustration purposes only, not to be used for valuations.