



**THE FIRS, READING, BERKSHIRE, RG1 6HN
£1,750 PER MONTH UNFURNISHED**

**THREE BEDROOM MAISONETTE CLOSE TO
READING TOWN CENTRE. AVAILABLE 9TH
OCTOBER.**

Reading | 0118 4022 300 | reading@winkworth.co.uk

Winkworth

for every step...

winkworth.co.uk




DESCRIPTION:


Modern three bedroom maisonette in excellent condition throughout located close to Reading town centre. The property comprises spacious reception room, modern kitchen, three bedrooms with one bedroom benefitting from an en suite shower room and a further three piece bathroom. Further benefits include two private parking spaces in the way of an off road parking space and a garage, as well as use of communal gardens. Available 9th October 2024. Unfurnished.

AT A GLANCE


- Three bedrooms
- Two bathrooms
- Council tax band C
- Residents parking space
- Garage
- Communal Gardens
- Available 9th October
- Unfurnished



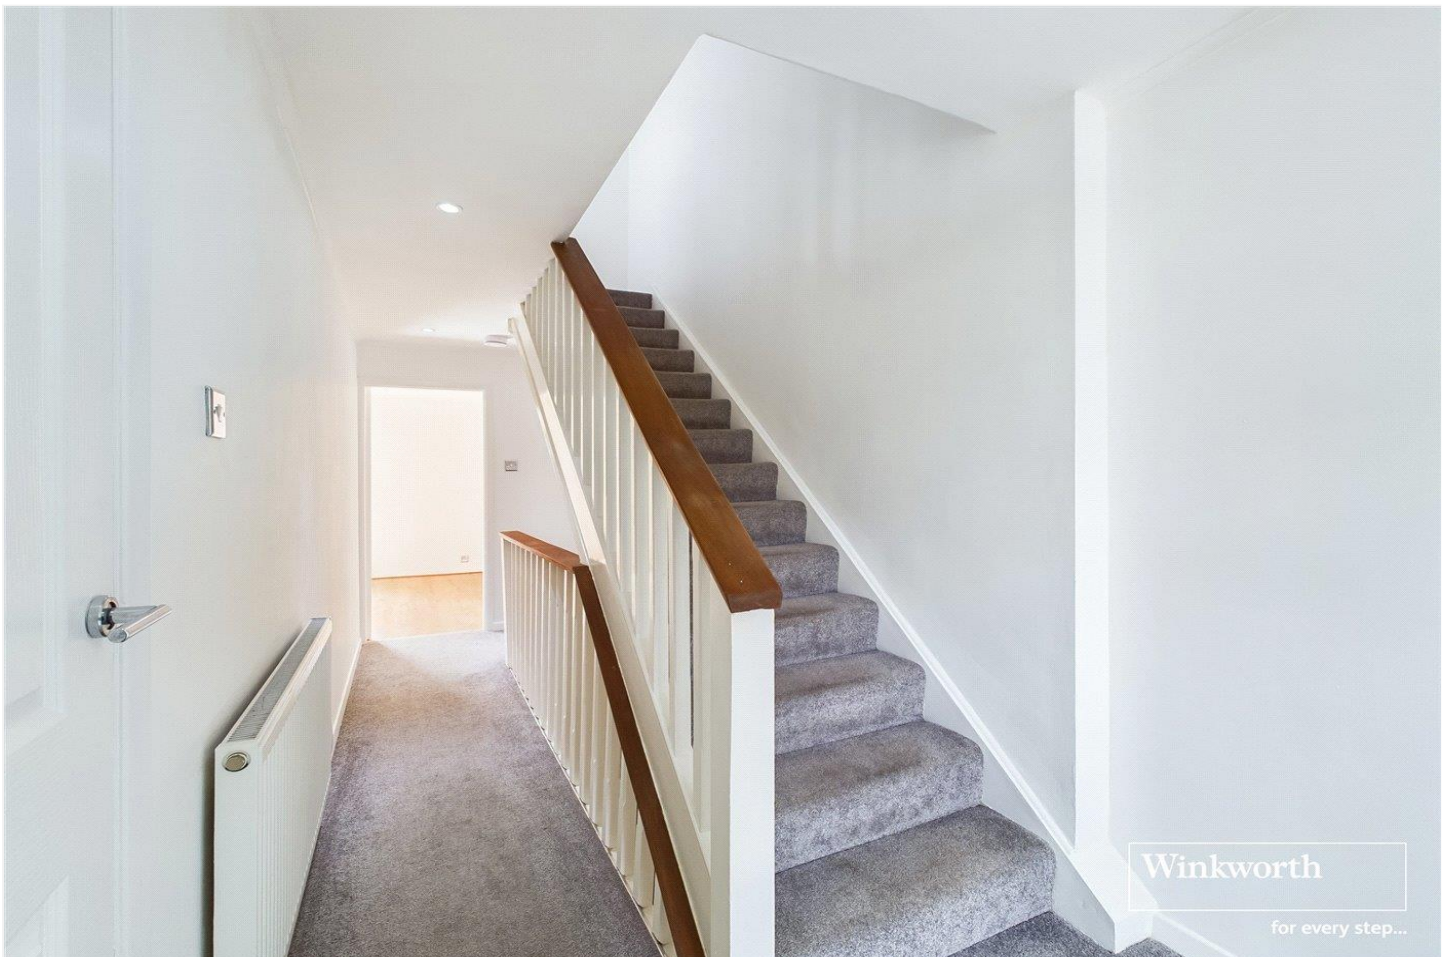

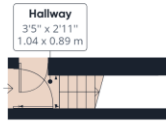


Ground Floor

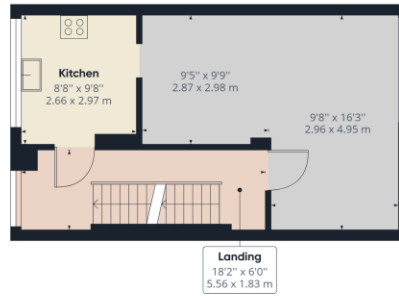

Floor 1

Approximate total area⁽¹⁾
892.97 ft²
82.96 m²

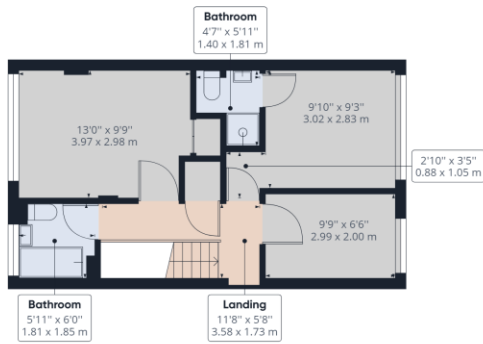

Floor 2

(1) Excluding balconies and terraces

While every attempt has been made to ensure accuracy, all measurements are approximate, not to scale. This floor plan is for illustrative purposes only.

GIRAFFE360


This floorplan is for illustration purposes only and is not to scale. The position and size of doors, windows, appliances and other features are approximate.

Deposit: £2,019.23

Holding Deposit: £403.84

Council Tax Band: C

Where no figures are shown, we have been unable to ascertain the information. All figures that are shown were correct at the time of printing.

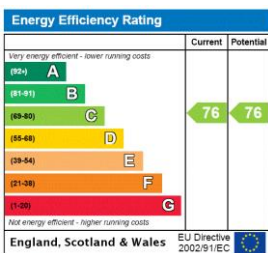

Reading | 0118 4022 300 | reading@winkworth.co.uk



for every step...

winkworth.co.uk

Winkworth wishes to inform prospective buyers and tenants that these particulars are a guide and act as information only. All our details are given in good faith and believed to be correct at the time of printing but they don't form part of an offer or contract. No Winkworth employee has authority to make or give any representation or warranty in relation to this property. All fixtures and fittings, whether fitted or not are deemed removable by the vendor unless stated otherwise and room sizes are measured between internal wall surfaces, including furnishings.