



CHARLES STREET, BERKSHIRE, RG1 7DB
£1,450 PER MONTH UNFURNISHED


**TWO BEDROOM HOUSE CLOSE TO READING
TOWN CENTRE. AVAILABLE 9TH APRIL.**

Reading | 0118 4022 300 | reading@winkworth.co.uk

Winkworth

for every step...

winkworth.co.uk

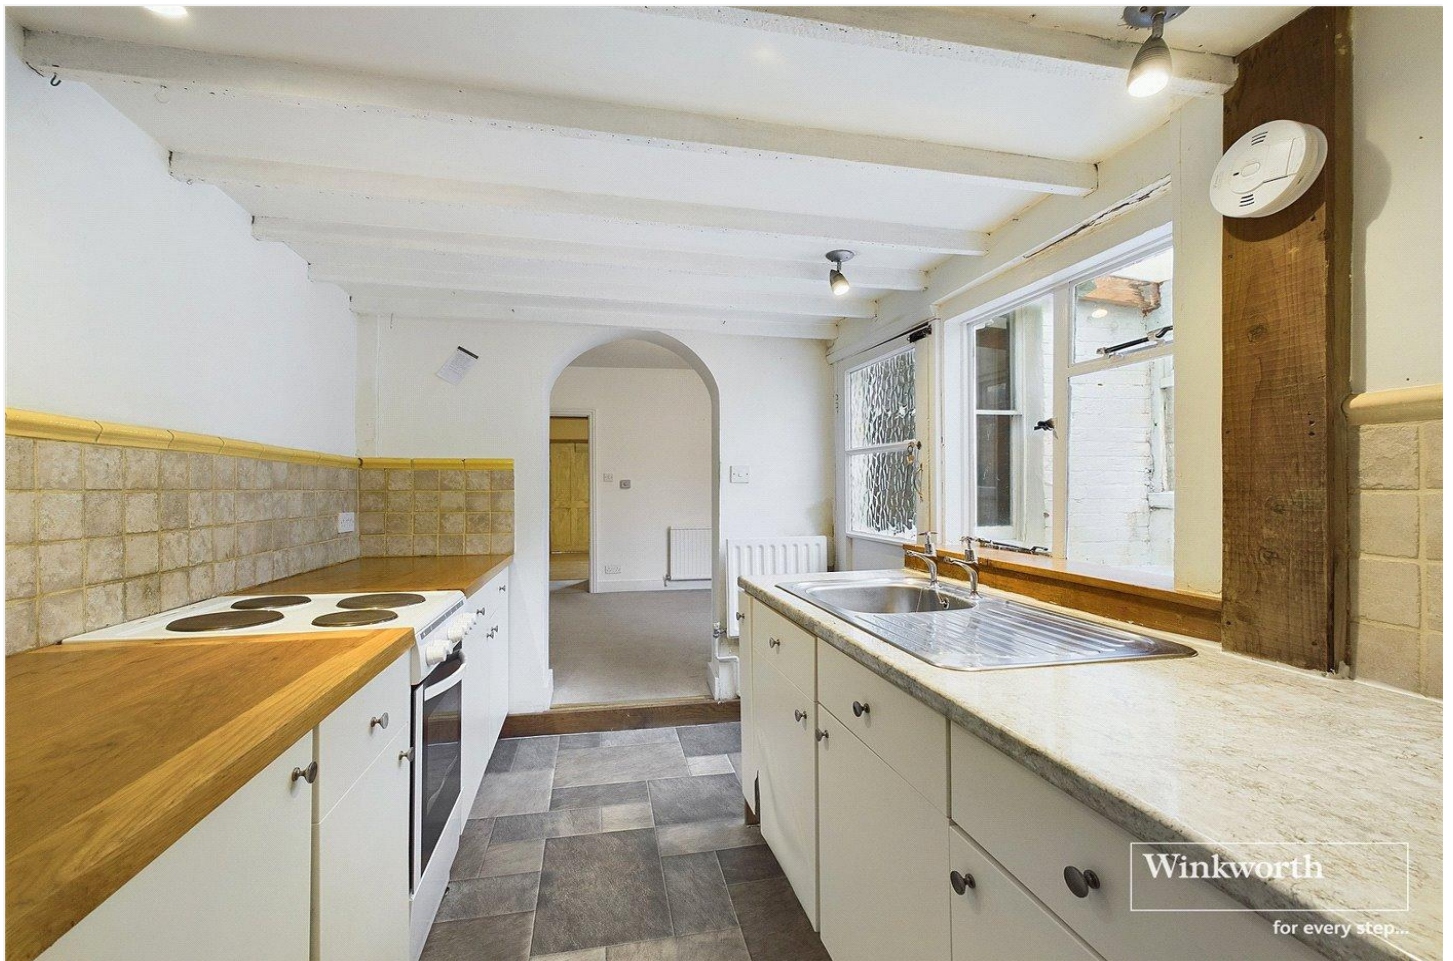

DESCRIPTION:


Two bedroom end of terrace house close to Reading town centre and train station. The property comprises two reception rooms, separate kitchen, utility area and downstairs shower room. Two double bedrooms and an en suite three piece bathroom occupy the first floor. Additionally the property benefits from private rear garden, basement which is ideal for storage and on road permit parking. Available 9th April 2025. Unfurnished.

AT A GLANCE


- Two bedroom house
- Private Garden
- Two bathrooms
- On road permit parking
- Council tax band B
- Available 9th April
- Unfurnished





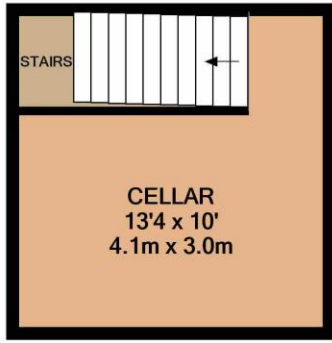

BASEMENT LEVEL
APPROX. FLOOR
AREA 148 SQ.FT.
(13.8 SQ.M.)

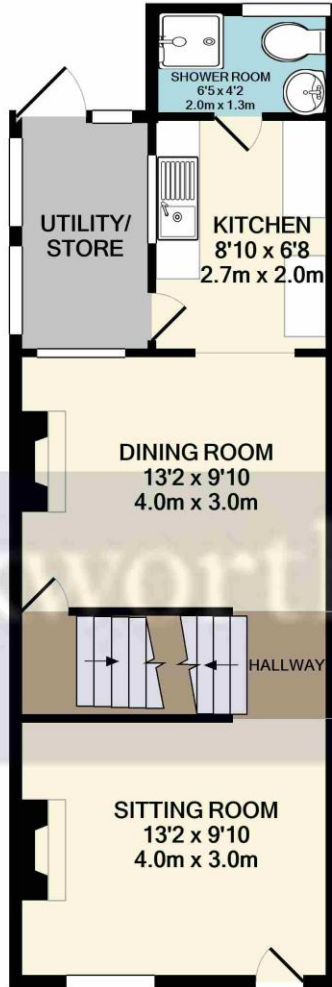

GROUND FLOOR
APPROX. FLOOR
AREA 424 SQ.FT.
(39.4 SQ.M.)



1ST FLOOR
APPROX. FLOOR
AREA 341 SQ.FT.
(31.7 SQ.M.)

TOTAL APPROX. FLOOR AREA 914 SQ.FT. (84.9 SQ.M.)

Whilst every attempt has been made to ensure the accuracy of the floor plan contained here, measurements of doors, windows, rooms and any other items are approximate and no responsibility is taken for any error, omission, or mis-statement. This plan is for illustrative purposes only and should be used as such by any prospective purchaser. The services, systems and appliances shown have not been tested and no guarantee as to their operability or efficiency can be given
Made with Metropix ©2020


This floorplan is for illustration purposes only and is not to scale. The position and size of doors, windows, appliances and other features are approximate.

Deposit: £1,673.08

Holding Deposit: £340.38

Council Tax Band: B

Where no figures are shown, we have been unable to ascertain the information. All figures that are shown were correct at the time of printing.

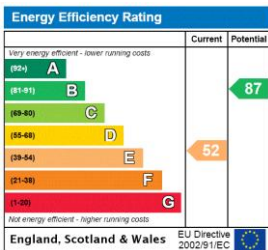

Reading | 0118 4022 300 | reading@winkworth.co.uk

Winkworth

for every step...

winkworth.co.uk

Winkworth wishes to inform prospective buyers and tenants that these particulars are a guide and act as information only. All our details are given in good faith and believed to be correct at the time of printing but they don't form part of an offer or contract. No Winkworth employee has authority to make or give any representation or warranty in relation to this property. All fixtures and fittings, whether fitted or not are deemed removable by the vendor unless stated otherwise and room sizes are measured between internal wall surfaces, including furnishings.