



ST. PETER'S STREET, LONDON, N1
£900,000 FREEHOLD


**A 1115 SQ. FT. ONE DOUBLE BEDROOM, TWO
 OFFICE SPACES PERIOD CONVERSION ONLY
 0.1 MILES TO THE REGENTS CANAL.**

Islington | 0207 354 2480 | islington@winkworth.co.uk

Winkworth

winkworth.co.uk

See things differently

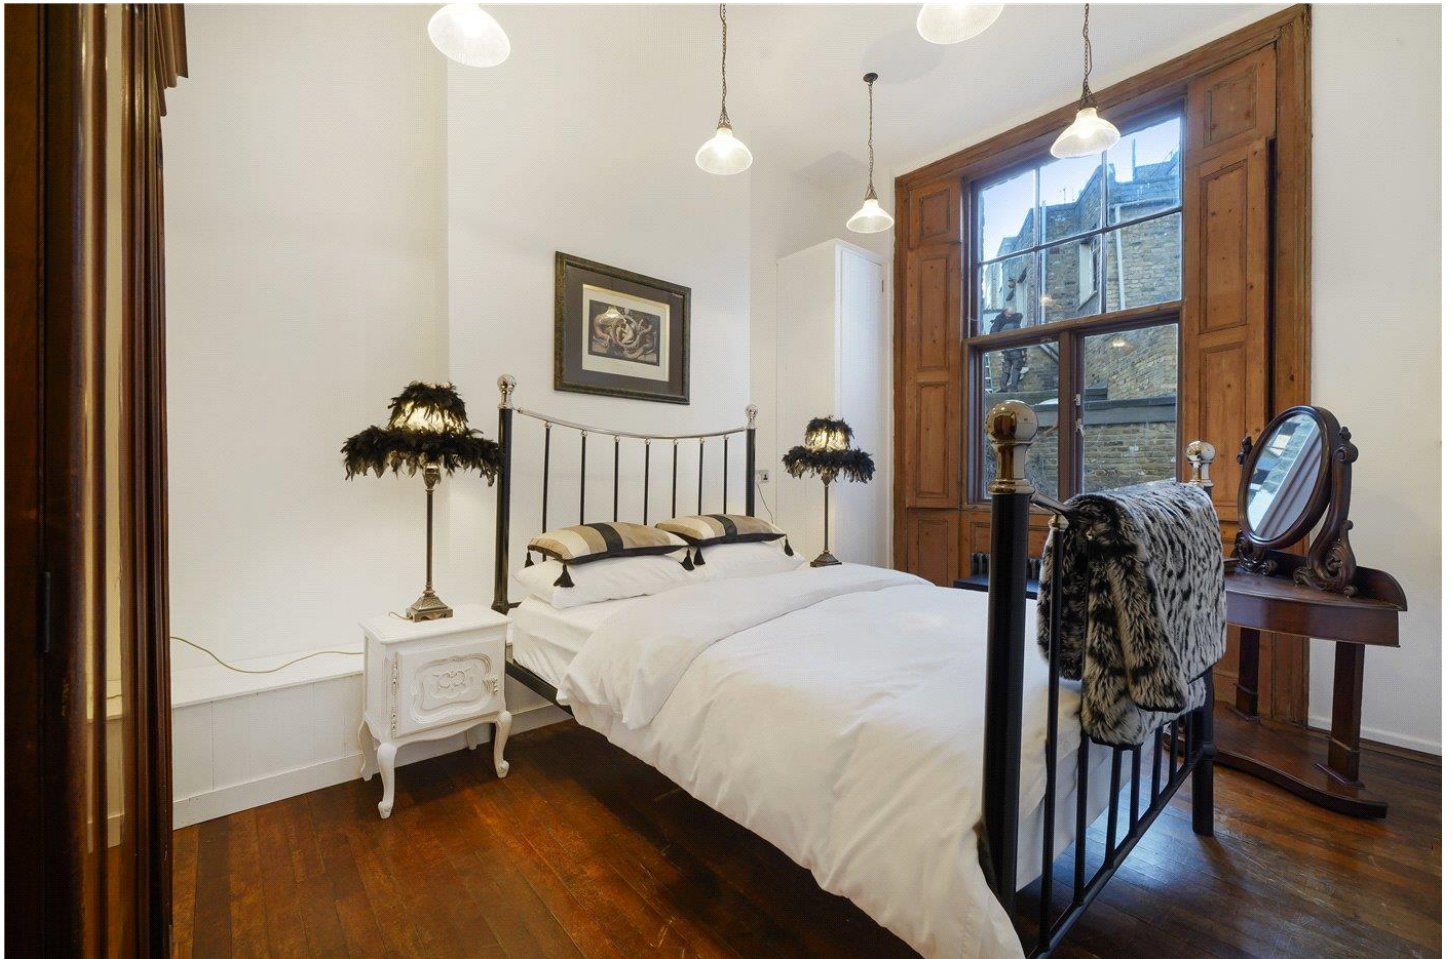


DESCRIPTION:

A quirky and charmingly unusual one double bedroom, two office spaces, two open plan living room/ kitchen split level maisonette on the charming St. Peter's Street, N1.

Standing at 1115 sq. ft. the property offers one double bedroom overlooking the back garden, an open plan living room/ kitchen, family bathroom, and a WC that leads to the back garden on the ground floor. The ground floor space offers another open plan livingroom/ kitchen that leads to patio and stairs up to the garden, two office spaces that are currently being used as bedrooms, and a further family bathroom.

Whilst being located amongst some of Islington's most desirable streets, the flat is also perfectly set for a variety of fantastic restaurants, shops and bars. The nearest underground links are found at Angel station on the Northern line whilst Highbury and Islington is also within easy reach. A variety of bus routes offer effortless access to the City and West End.

Winkworth

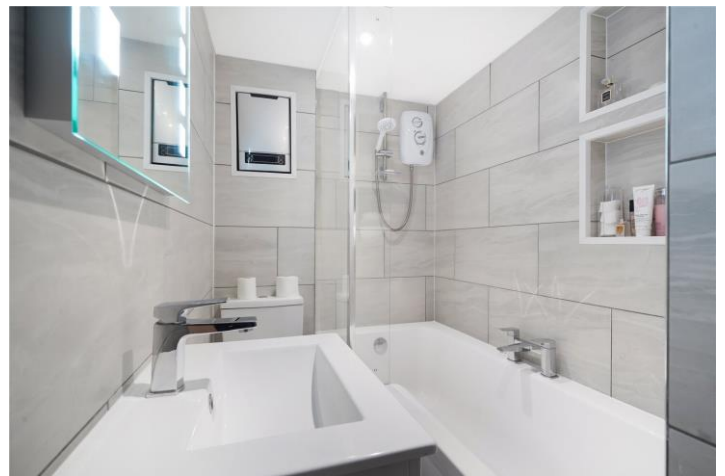


Winkworth


St. Peter's Street, N1 8JT


Approx Gross Internal Area = 103.6 sq m / 1115 sq ft

Restricted head height = 0.8 sq m / 9 sq ft


Total = 104.4 sq m / 1124 sq ft

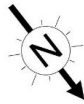

 = Reduced headroom below 1.5m / 5'0

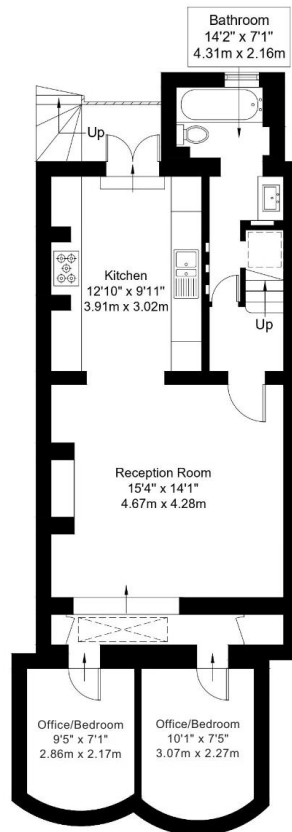

Lower Ground Floor

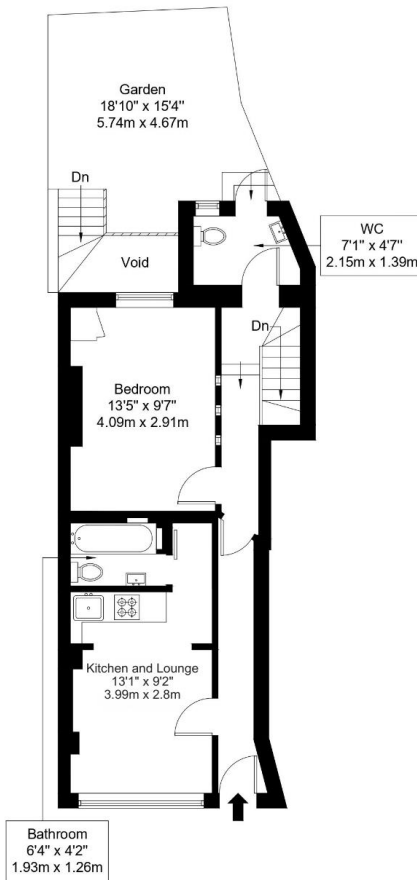

Ground Floor

Ref :

Copyright **BLEU PLAN**

The Floor plan is not to scale and measurements and areas shown are approximate and therefore should be used for illustrative purposes only. The plan has been prepared in accordance with the RICS code of Measuring Practice and whilst we have confidence in the information produced it must not be relied on. Maximum lengths and widths are represented on the floor plan. If there is any aspect of particular importance, you should carry out or commission your own inspection of the property.
Copyright @ BleuPlan

This floorplan is for illustration purposes only and is not to scale. The position and size of doors, windows, appliances and other features are approximate.

Score	Energy rating	Current	Potential
92+	A		
81-91	B		
69-80	C	72 C	80 C
55-68	D		
39-54	E		
21-38	F		
1-20	G		

Islington | 0207 354 2480 | islington@winkworth.co.uk

Winkworth

winkworth.co.uk

See things differently

Winkworth wishes to inform prospective buyers and tenants that these particulars are a guide and act as information only. All our details are given in good faith and believed to be correct at the time of printing but they don't form part of an offer or contract. No Winkworth employee has authority to make or give any representation or warranty in relation to this property. All fixtures and fittings, whether fitted or not are deemed removable by the vendor unless stated otherwise and room sizes are measured between internal wall surfaces, including furnishings.