



NAPIER ROAD, BERKSHIRE, RG1 8FS
£1,595 PER MONTH FURNISHED

MODERN ONE BEDROOM APARTMENT
LOCATED WITHIN THE POPULAR THAMES
QUARTER DEVELOPMENT.

Reading | 0118 4022 300 | reading@winkworth.co.uk

Winkworth

for every step...

winkworth.co.uk






DESCRIPTION:


Modern one bedroom third floor apartment within the Thames Quarter development a stones throw from Reading train station and town centre. The apartment is finished to a high standard comprising of open plan living room/kitchen, double bedroom and a three piece bathroom. Available now. Furnished.


AT A GLANCE

- Pet Friendly
- Cinema Room
- Highspeed internet included
- Residents Lounge
- Workspaces
- Private Dining Room
- Gym/Fitness Studio
- Business Lounge
- Onsite Management Team

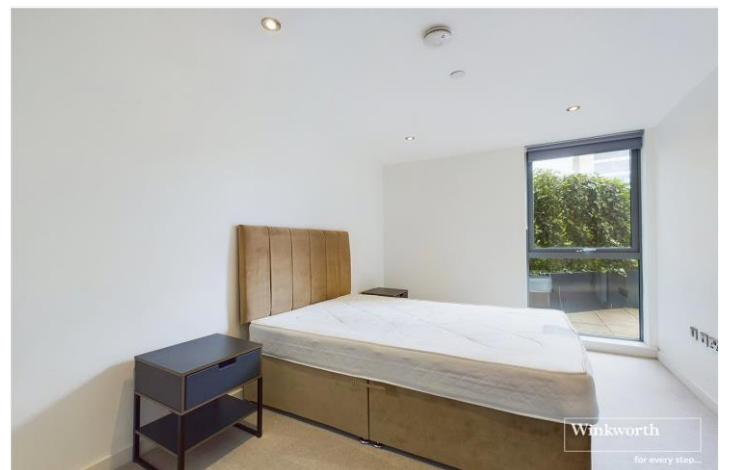

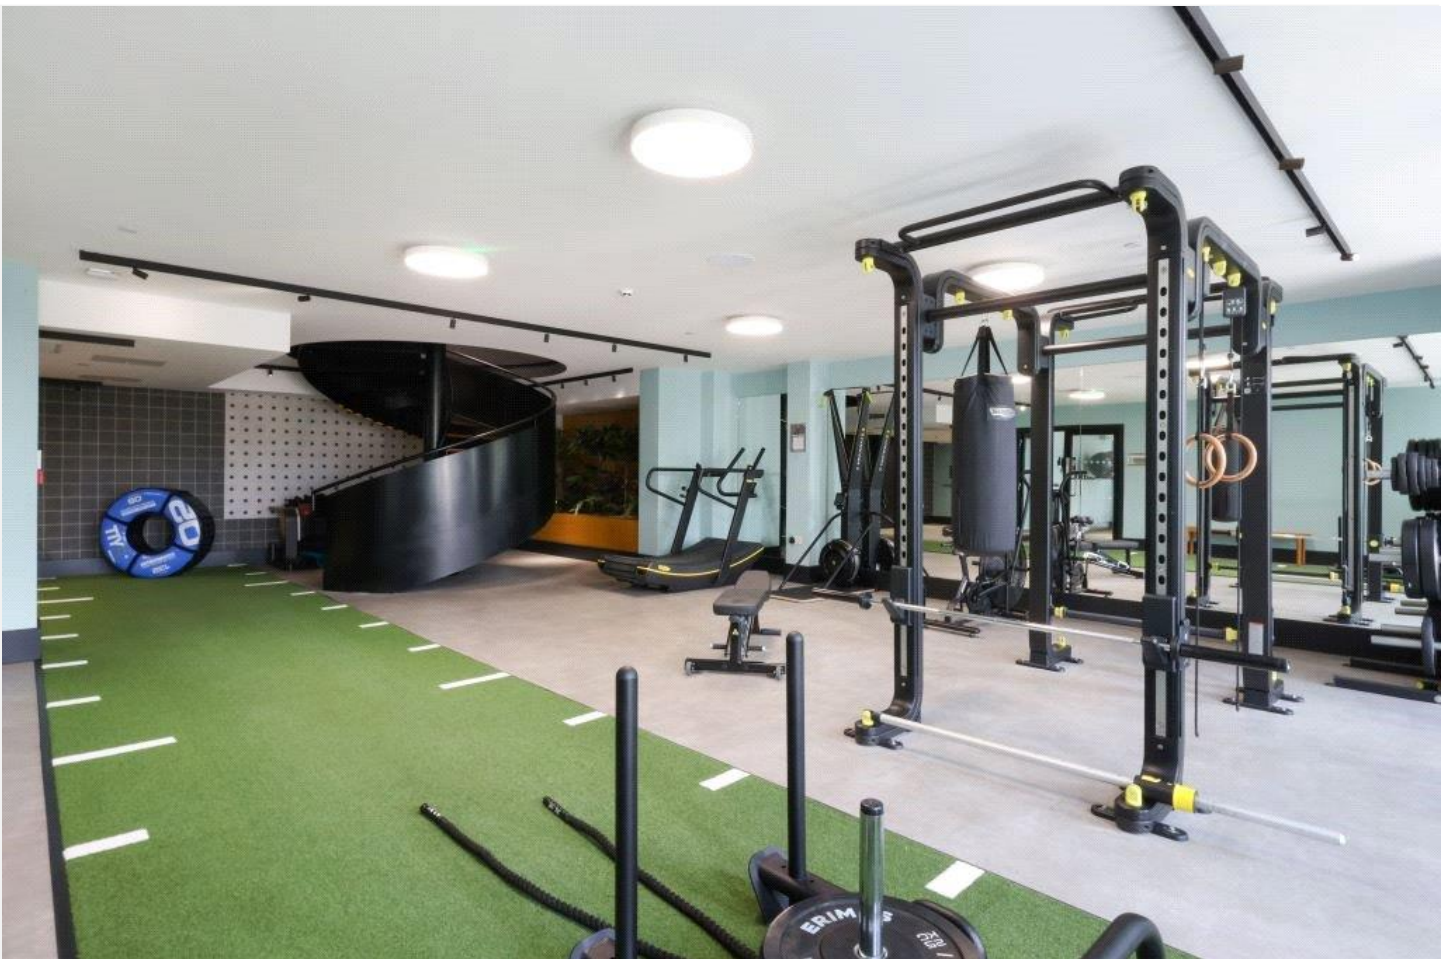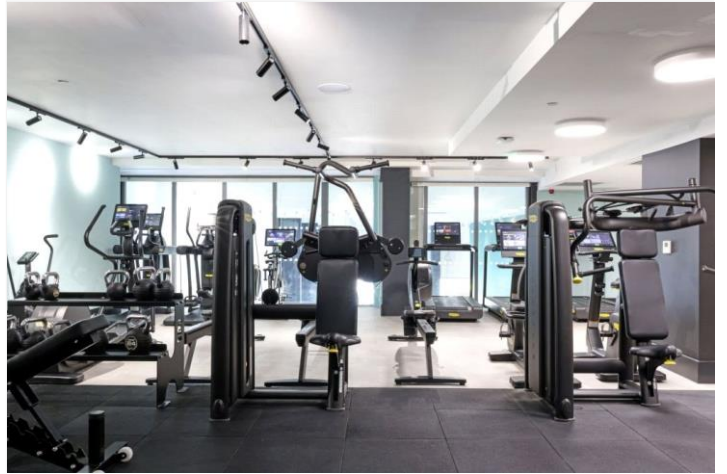

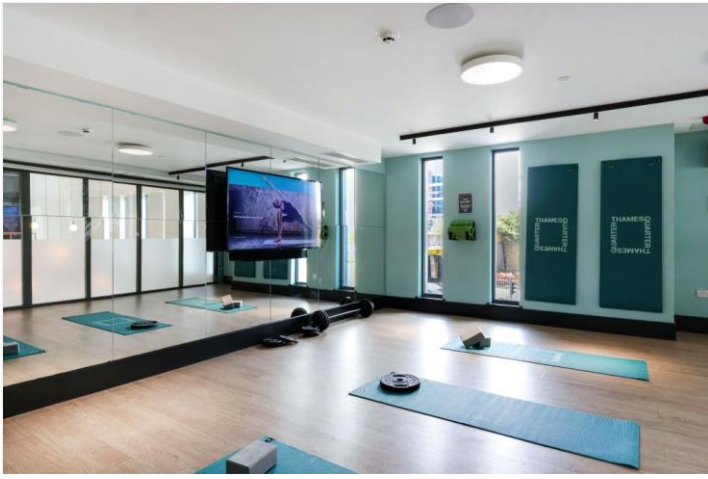

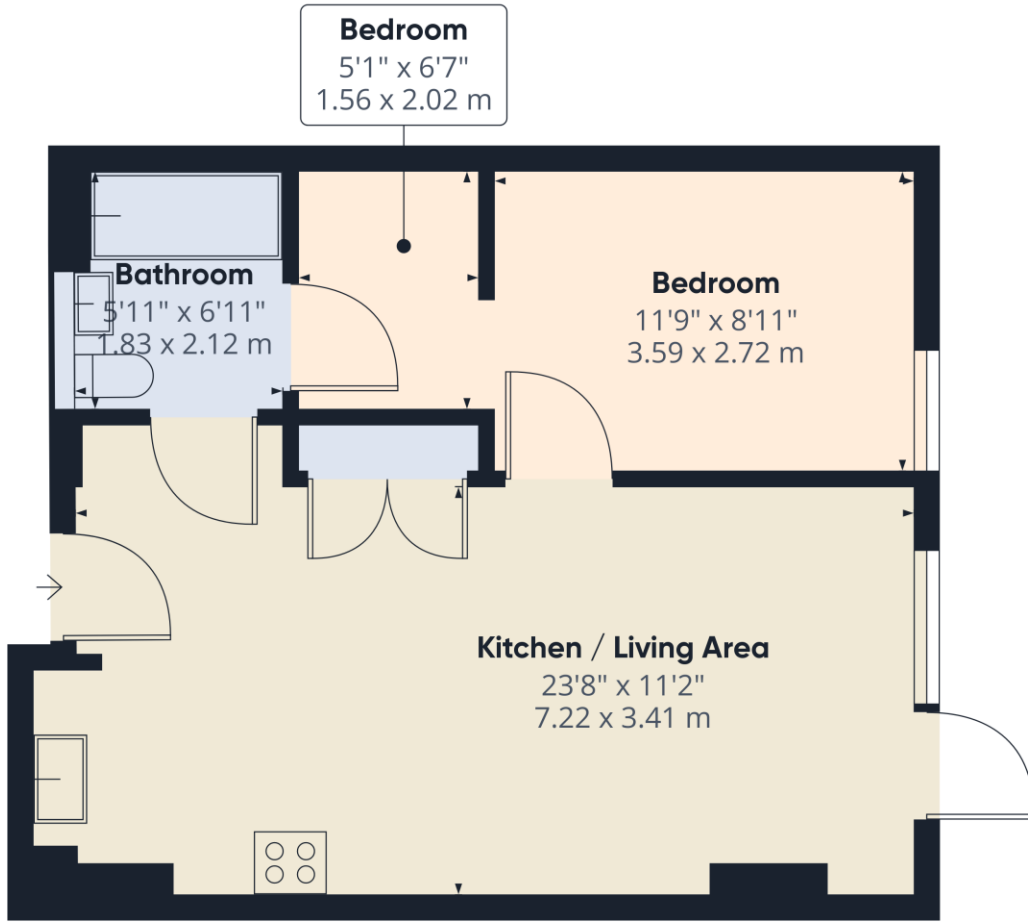

Approximate total area⁽¹⁾
 478.82 ft²
 44.48 m²

(1) Excluding balconies and terraces

While every attempt has been made to ensure accuracy, all measurements are approximate, not to scale. This floor plan is for illustrative purposes only.

GIRAFFE360


This floorplan is for illustration purposes only and is not to scale. The position and size of doors, windows, appliances and other features are approximate.

Deposit: £1,840.38

Holding Deposit: £368.07

Council Tax Band: B

Where no figures are shown, we have been unable to ascertain the information. All figures that are shown were correct at the time of printing.

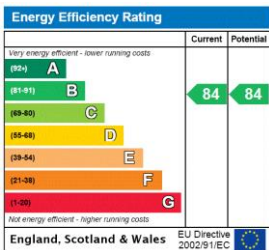

Reading | 0118 4022 300 | reading@winkworth.co.uk



for every step...

winkworth.co.uk

Winkworth wishes to inform prospective buyers and tenants that these particulars are a guide and act as information only. All our details are given in good faith and believed to be correct at the time of printing but they don't form part of an offer or contract. No Winkworth employee has authority to make or give any representation or warranty in relation to this property. All fixtures and fittings, whether fitted or not are deemed removable by the vendor unless stated otherwise and room sizes are measured between internal wall surfaces, including furnishings.