



IVYDALE ROAD, NUNHEAD, LONDON, SE15
£925,000 FREEHOLD

THIS CHARMING AND MUCH-LOVED FAMILY HOME IS SITUATED IN A PRIME LOCATION IN NUNHEAD.

Dulwich | 020 8299 2722 | dulwich@winkworth.co.uk

Tenure Freehold | Council Tax Band D – London Borough of Southwark |

Winkworth

winkworth.co.uk

See things differently



DESCRIPTION:

This wonderful property comprises on the ground floor, two reception rooms, a spacious dining room, kitchen, utility and large East facing garden to rear that backs on to Haberdasher Askes Sports field. There is further potential to extend into the side return STPP.

The first floor comprises three double bedrooms, a bathroom and also further potential to extend into the loft - subject to planning permission, to create a further two bedrooms and ensuite bathroom. Property has double glazed windows, central heating & boiler is still currently under warranty.


The property is wonderfully located moments away from Peckham Rye Park. Boasts excellent transport links via Nunhead (Thameslink) and Brockley (Overground). Shops, bars and amenities are situated on Evelina Road which is a short walk or Bellenden Road for some fantastic further selections. School catchments are in abundance, with popular Ivydale primary just moments away.

AT A GLANCE


- Three Double Bedrooms
- Three Reception rooms
- Bathroom and Downstairs WC
- Spacious Kitchen with Utility Room
- Large East Facing Garden
- Potential to Extend (STPP)
- School Catchment Area
- Fantastic Location





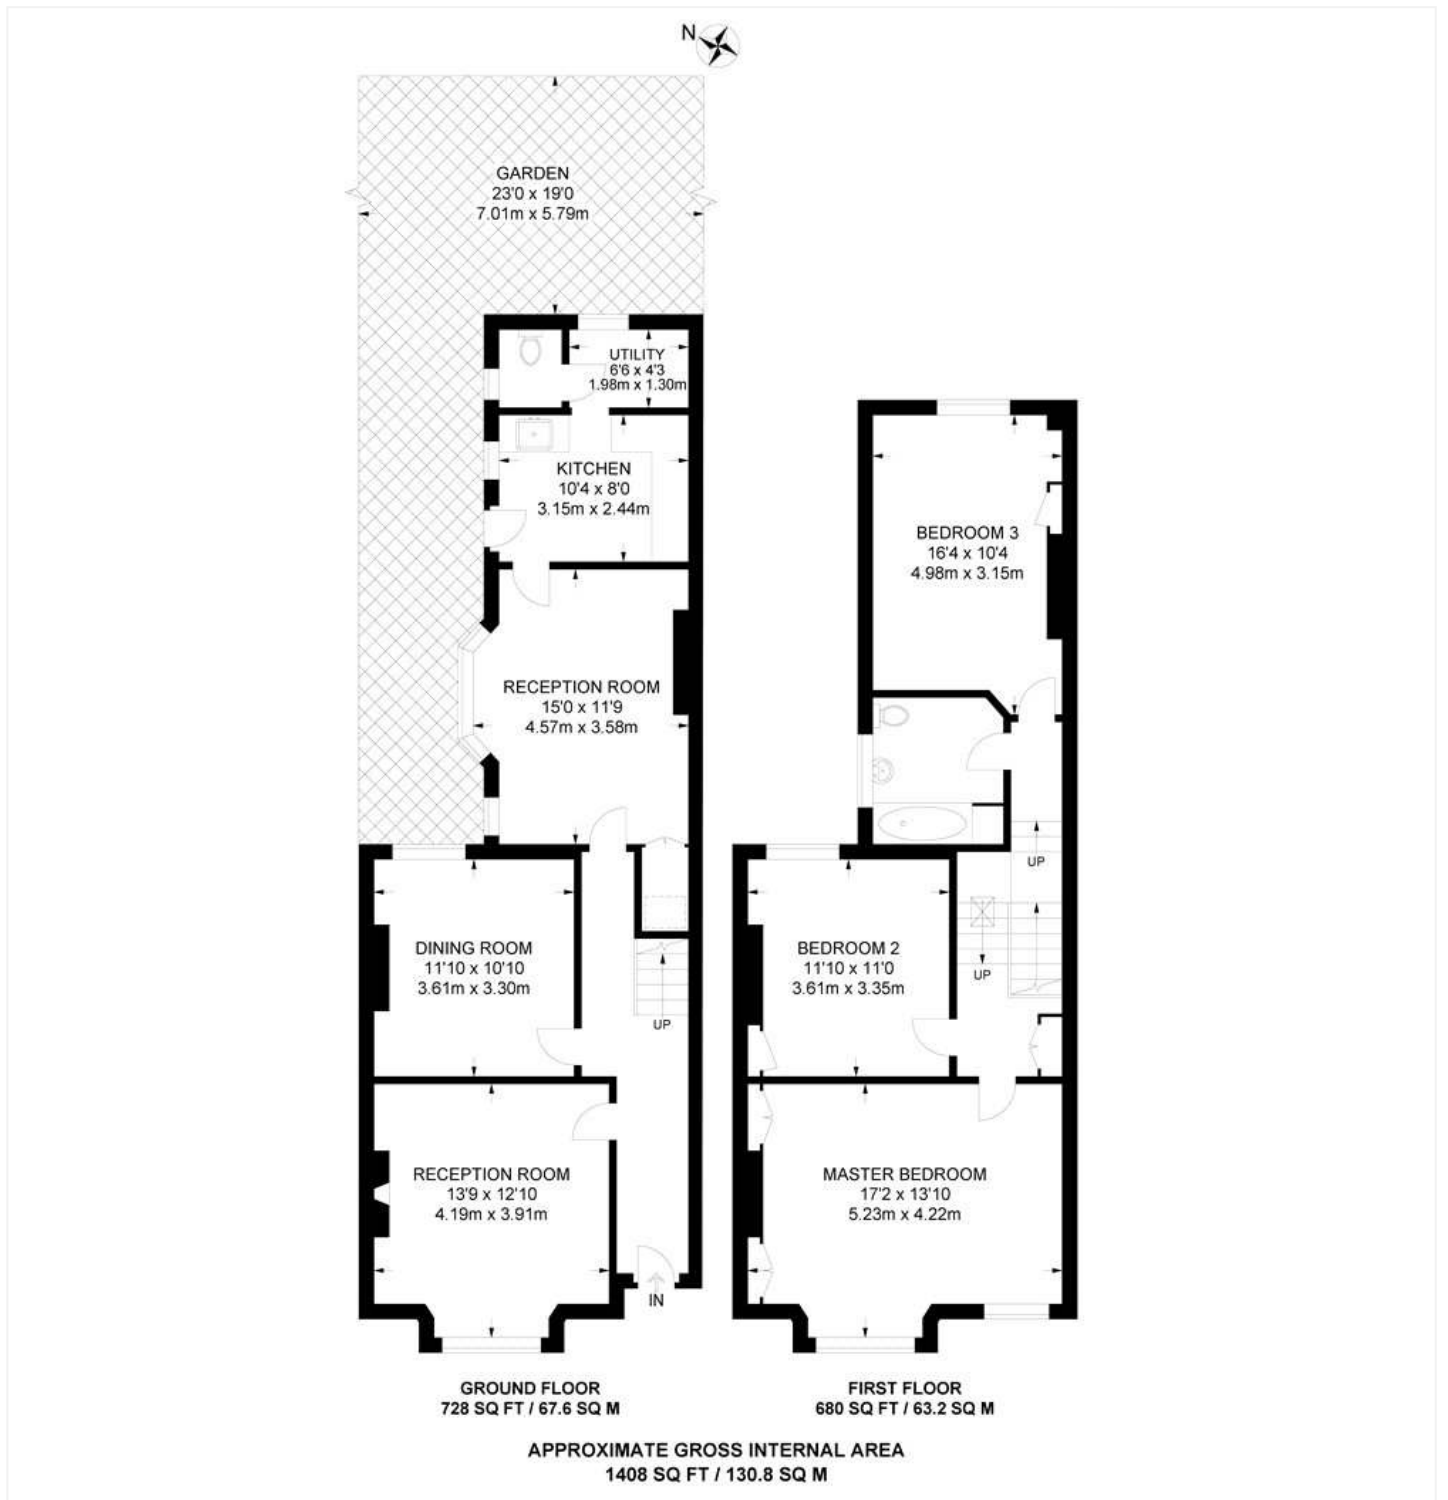

This floorplan is for illustration purposes only and is not to scale. The position and size of doors, windows, appliances and other features are approximate.

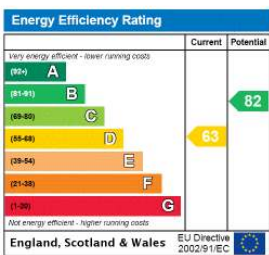

Dulwich | 020 8299 2722 | dulwich@winkworth.co.uk



winkworth.co.uk

See things differently

Winkworth wishes to inform prospective buyers and tenants that these particulars are a guide and act as information only. All our details are given in good faith and believed to be correct at the time of printing but they don't form part of an offer or contract. No Winkworth employee has authority to make or give any representation or warranty in relation to this property. All fixtures and fittings, whether fitted or not are deemed removable by the vendor unless stated otherwise and room sizes are measured between internal wall surfaces, including furnishings.