



KENTWOOD HILL, READING, BERKSHIRE, RG31 6DP
£1,795 PER MONTH UNFURNISHED

THREE BEDROOM SEMI-DETACHED HOUSE IN TILEHURST. AVAILABLE NOW.

Reading | 0118 4022 300 | reading@winkworth.co.uk

Winkworth

for every step...

winkworth.co.uk




DESCRIPTION:


Three bedroom semi-detached house situated in a popular location within walking distance of Tilehurst train station and local amenities. Accommodation comprises spacious reception room, kitchen, three piece bathroom, two double bedrooms and one single bedroom. Benefits include a large garden and off road driveway parking for one car. Available now. Unfurnished.

AT A GLANCE


- Three bedroom semi-detached house
- Large garden
- Driveway parking for one car
- Walking distance of Tilehurst train station
- Council tax band D
- Available now
- Unfurnished



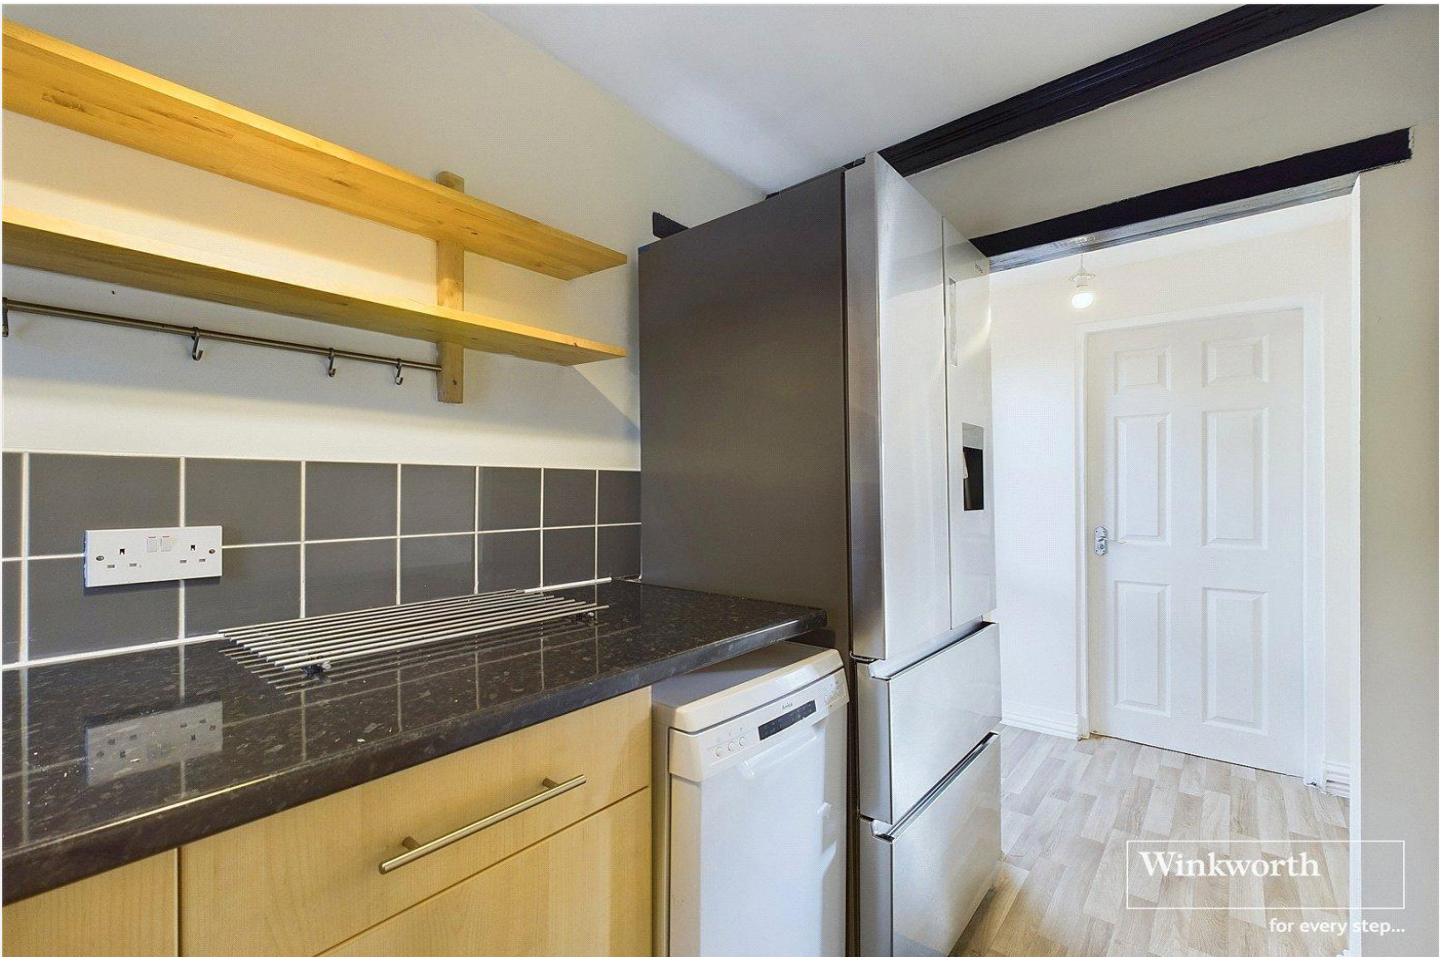

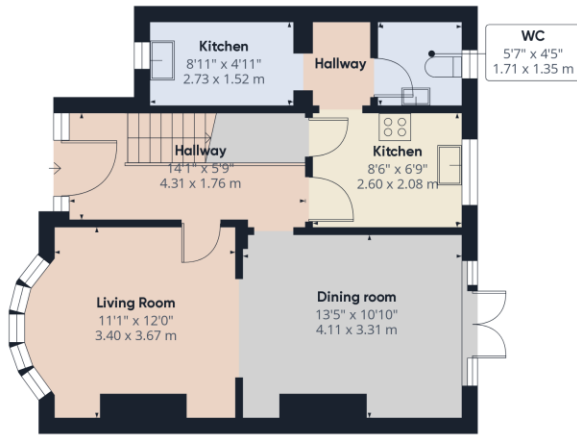

Ground Floor

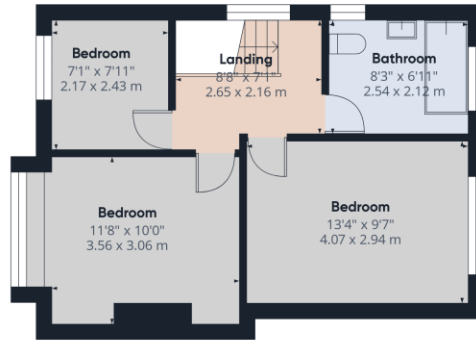

Floor 1

Approximate total area⁽¹⁾

933.02 ft²
86.68 m²

(1) Excluding balconies and terraces

While every attempt has been made to ensure accuracy, all measurements are approximate, not to scale. This floor plan is for illustrative purposes only.

Calculations are based on RICS IPMS 3C standard.

GIRAFFE360


This floorplan is for illustration purposes only and is not to scale. The position and size of doors, windows, appliances and other features are approximate.

Deposit: £2,071.15

Holding Deposit: £414.23

Council Tax Band: D

Where no figures are shown, we have been unable to ascertain the information. All figures that are shown were correct at the time of printing.

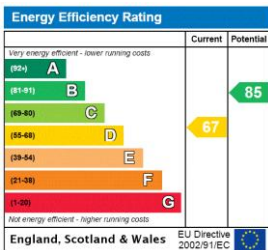

Reading | 0118 4022 300 | reading@winkworth.co.uk



for every step...

winkworth.co.uk

Winkworth wishes to inform prospective buyers and tenants that these particulars are a guide and act as information only. All our details are given in good faith and believed to be correct at the time of printing but they don't form part of an offer or contract. No Winkworth employee has authority to make or give any representation or warranty in relation to this property. All fixtures and fittings, whether fitted or not are deemed removable by the vendor unless stated otherwise and room sizes are measured between internal wall surfaces, including furnishings.