



TAMAR HOUSE, READING, BERKSHIRE, RG1 1LG
£1,300 PER MONTH FURNISHED


A MODERN ONE BEDROOM APARTMENT LOCATED IN THE HEART OF READING

Reading | 0118 4022 300 | reading@winkworth.co.uk

Winkworth

for every step...

winkworth.co.uk

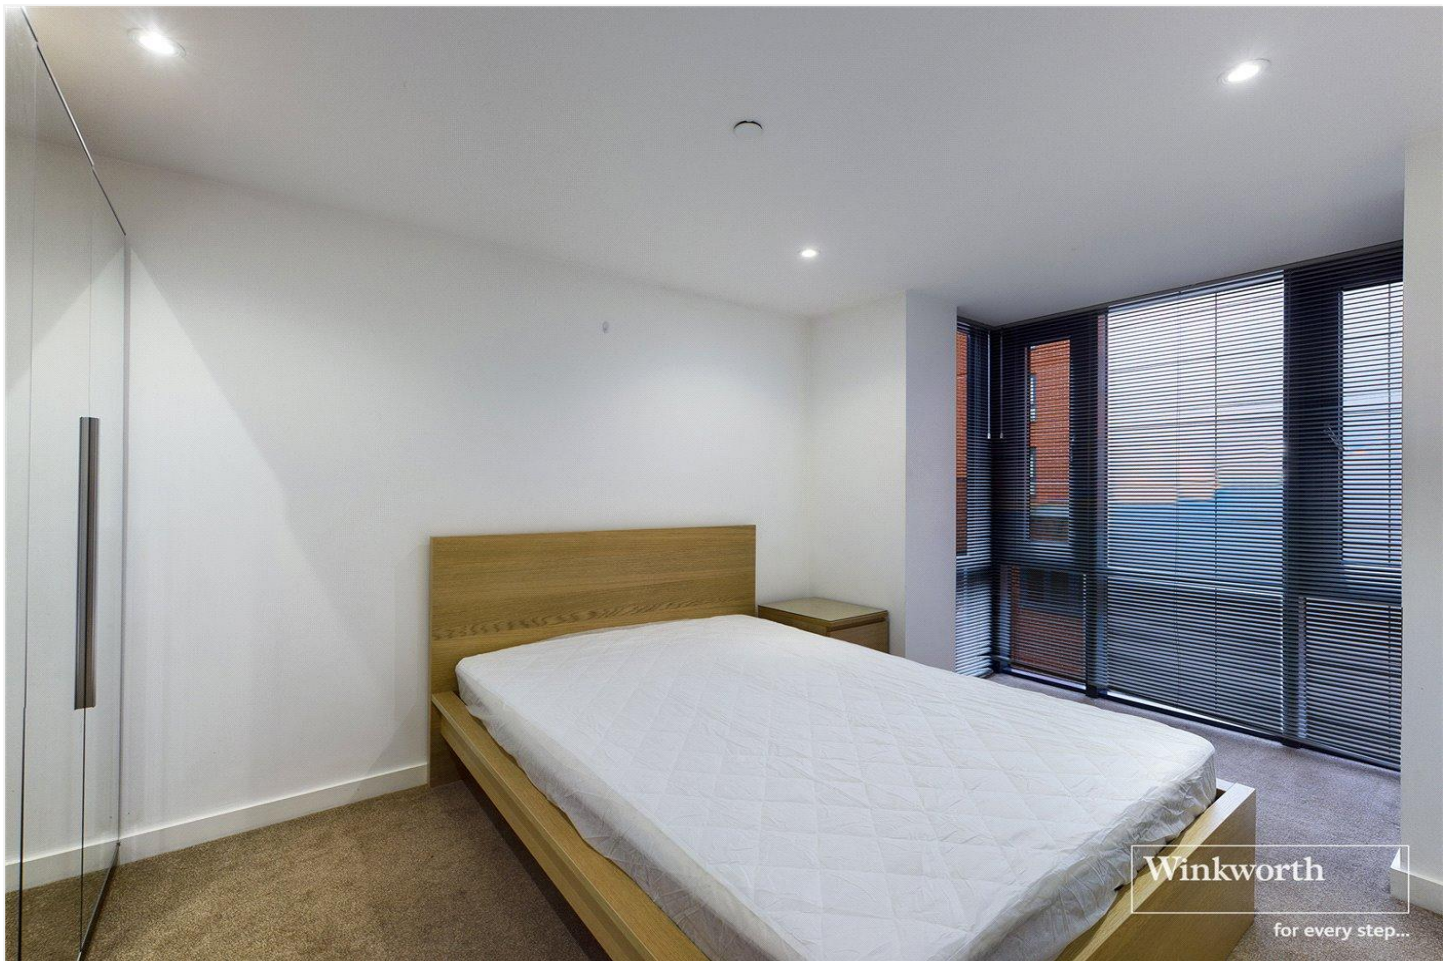



DESCRIPTION:

A modern one bedroom apartment located on the third floor of Tamar House in the heart of Reading town centre, a short walk from Reading mainline train station. The property comprises a spacious living room with open plan kitchen benefitting from integrated appliances, one double bedroom and a modern three piece bathroom. Benefits also include bike storage and lift access. Available 12th April 2025. Furnished.

AT A GLANCE

- Close to Reading train station
- Third floor apartment
- One double bedroom
- Open plan living area
- Council tax band C
- Available 12th April
- Furnished

 

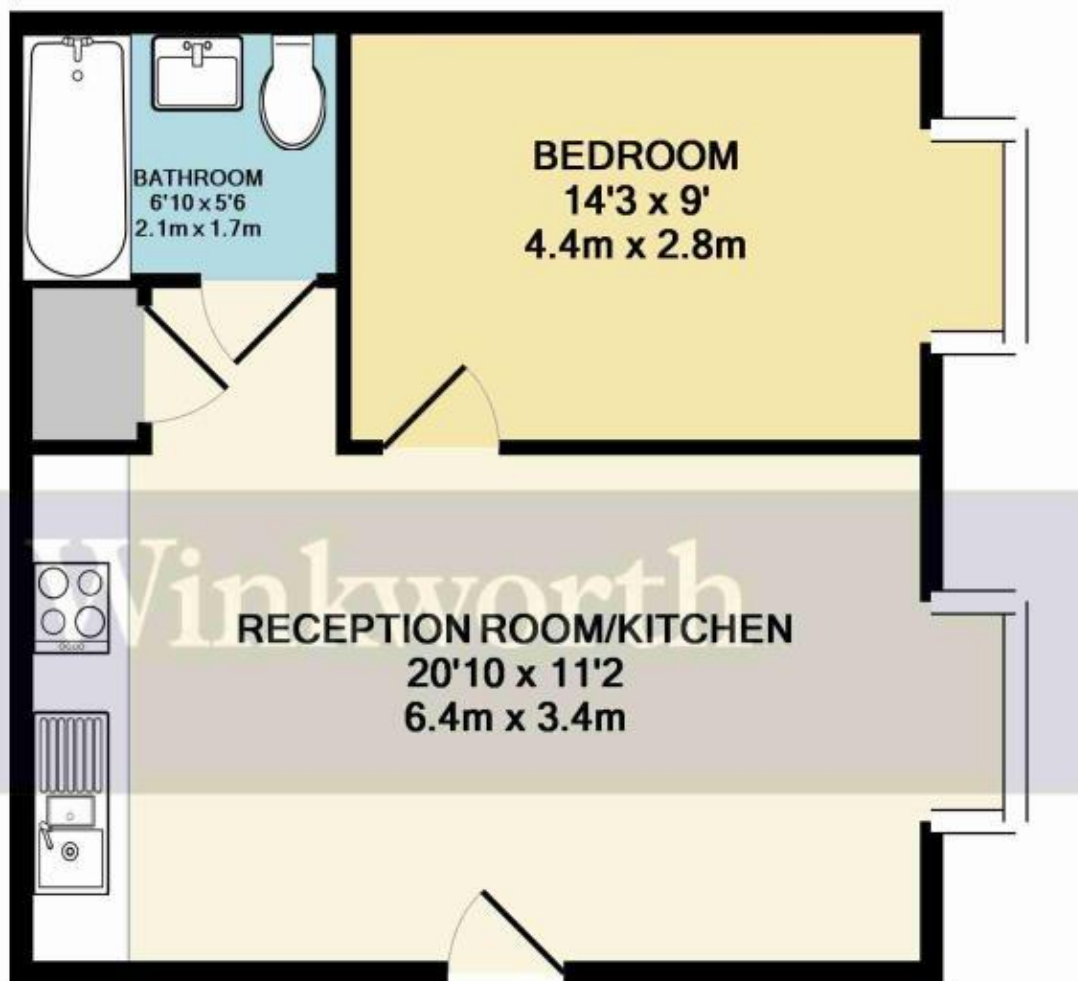

TOTAL APPROX. FLOOR AREA 407 SQ.FT. (37.8 SQ.M.)

Whilst every attempt has been made to ensure the accuracy of the floor plan contained here, measurements of doors, windows, rooms and any other items are approximate and no responsibility is taken for any error, omission, or mis-statement. This plan is for illustrative purposes only and should be used as such by any prospective purchaser. The services, systems and appliances shown have not been tested and no guarantee as to their operability or efficiency can be given
 Made with Metropix ©2016

This floorplan is for illustration purposes only and is not to scale. The position and size of doors, windows, appliances and other features are approximate.

Deposit: £1,500.00

Holding Deposit: £300.00

Council Tax Band: C

Where no figures are shown, we have been unable to ascertain the information. All figures that are shown were correct at the time of printing.

Energy Efficiency Rating		Current	Potential
Very energy efficient - lower running costs			
(92-100)	A		
(81-91)	B		
(69-80)	C	76	76
(55-68)	D		
(39-54)	E		
(21-38)	F		
(1-20)	G		
Not energy efficient - higher running costs			
England, Scotland & Wales		EU Directive 2002/91/EC	

Reading | 0118 4022 300 | reading@winkworth.co.uk



for every step...

winkworth.co.uk

Winkworth wishes to inform prospective buyers and tenants that these particulars are a guide and act as information only. All our details are given in good faith and believed to be correct at the time of printing but they don't form part of an offer or contract. No Winkworth employee has authority to make or give any representation or warranty in relation to this property. All fixtures and fittings, whether fitted or not are deemed removable by the vendor unless stated otherwise and room sizes are measured between internal wall surfaces, including furnishings.